

FOR CONTRACT NO.: 03-0E0804

INFORMATION HANDOUT

AERIAL MAP SHOWING OPTIONAL EQUIPMENT STAGING AREA

ROUTE: 03-YUB-70-13.6

REVISIONS: DATE REVISED BY DATE REVISED BY
 CALCULATED BY: DESIGNED BY: CHECKED BY:
 PROJECT ENGINEER: **Bob Coltrane**


| DIST | COUNTY | LOCATION CODE | POST MILES TOTAL PROJECT | SHEET NO. | TOTAL SHEETS |
|------|--------|---------------|--------------------------|-----------|--------------|
| | | | | | |

REGISTERED CIVIL ENGINEER

PLANS APPROVAL DATE

The State of California or its officers or agents shall not be responsible for the accuracy or completeness of electronic copies of this plan sheet.

To get to the Caltrans web site, go to <http://www.dot.ca.gov>

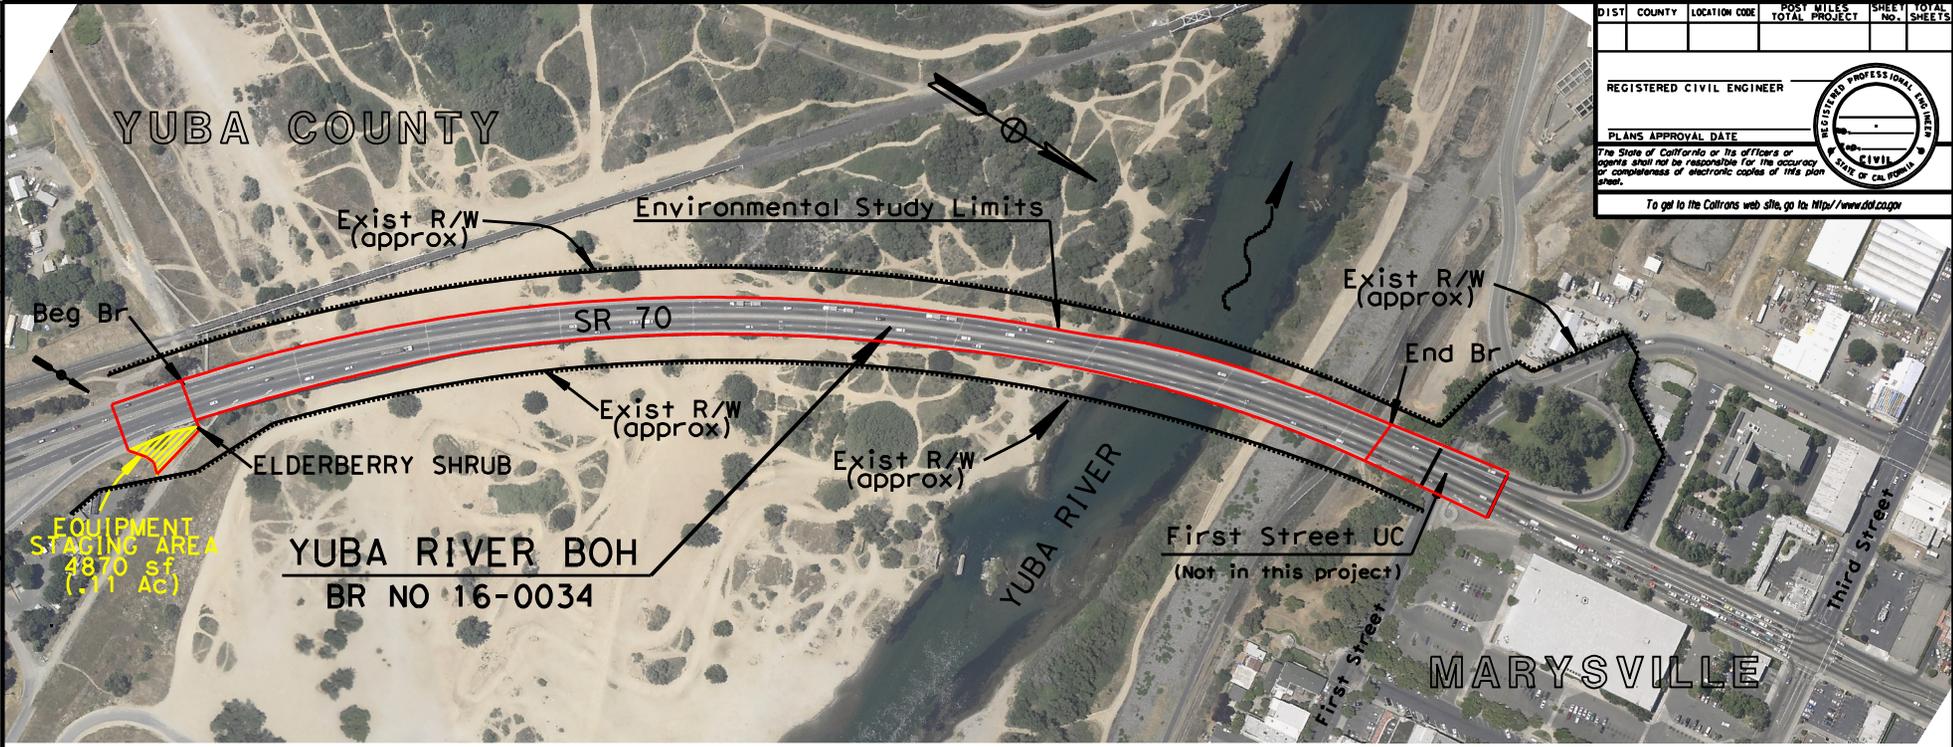



No Scale

NOTES:

1. THIS IS AN OPTIONAL EQUIPMENT STORARE AREA. IF THE CONTRACTOR ELECTS TO USE THIS AREA, THEN THE CONTRACTOR SHALL PLACE TEMPORARY FENCE (TYPE ESA) AROUND THE ELDERBERRY SHRUB TO PRECLUDE CONSTRUCTION EQUIPMENT FROM COMING WITHIN 20 FEET FROM THE ELDERBERRY SHRUB.
2. THE CONTRACTOR SHALL BEAR ALL COSTS ASSOCIATED WITH THE USE OF THIS OPTIONAL EQUIPMENT STORAGE AREA, INCLUDING BUT NOT LIMITED TO THE PLACEMENT OF THE ESA FENCE, ADRESSING WATER QUALITY/EROSION CONTROL ISSUES, AND LEAVING THE AREA IN A CLEAN AND ORDERLY MANNER.

EQUIPMENT STAGING AREA
03-YUB-70 PM 13.6 EA 03-OE0801
IN MARYSVILLE AT YUBA RIVER BOH (BR # 16-0034)

 

00-00-00 DATE PLOTTED => 04/11/00 TIME PLOTTED => 09:11