

INDEX OF PLANS

SHEET No.	DESCRIPTION
1	TITLE AND LOCATION MAP
2-9	LAYOUTS
10-12	CONSTRUCTION DETAILS
13-15	DRAINAGE PLAN, DETAILS AND QUANTITIES
16-31	TRAFFIC PLANS
32	SUMMARY OF QUANTITIES
33-35	REVISED STANDARD PLANS

STRUCTURE PLANS


36-37	STRUCTURE PLANS LOCATION 1 LOCATION 1: CONCRETE BARRIER TYPE 60SA
38-43	STRUCTURE PLANS LOCATION 2 LOCATION 2: DUTCH RAVINE CANAL (WIDEN)

THE STANDARD PLANS LIST APPLICABLE TO THIS CONTRACT IS INCLUDED IN THE NOTICE TO BIDDERS AND SPECIAL PROVISIONS BOOK.


STATE OF CALIFORNIA **ACHSSTP-000C(365)E**
DEPARTMENT OF TRANSPORTATION
PROJECT PLANS FOR CONSTRUCTION ON
STATE HIGHWAY

IN PLACER COUNTY
AT VARIOUS LOCATIONS

TO BE SUPPLEMENTED BY STANDARD PLANS DATED 2010

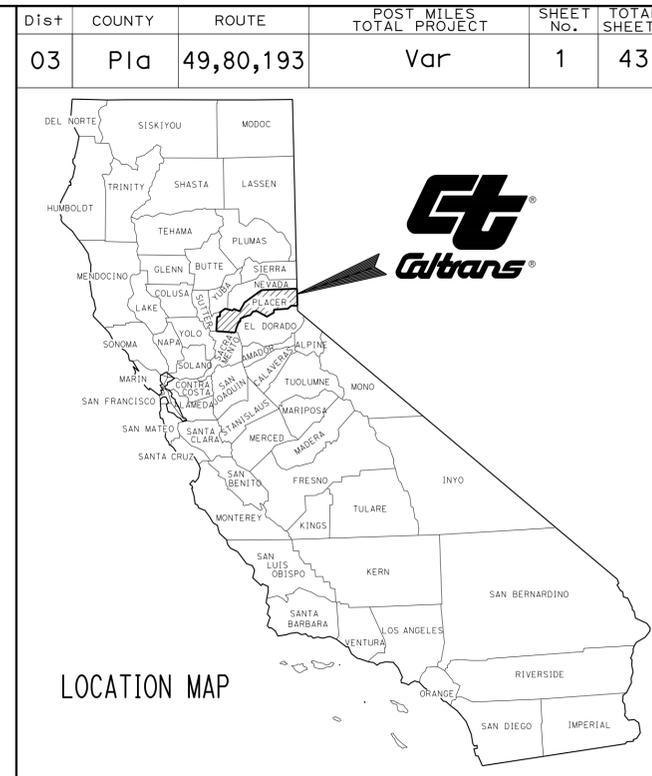

1 REPLACED PER ADDENDUM No. 1
 DATED SEPTEMBER 27, 2013

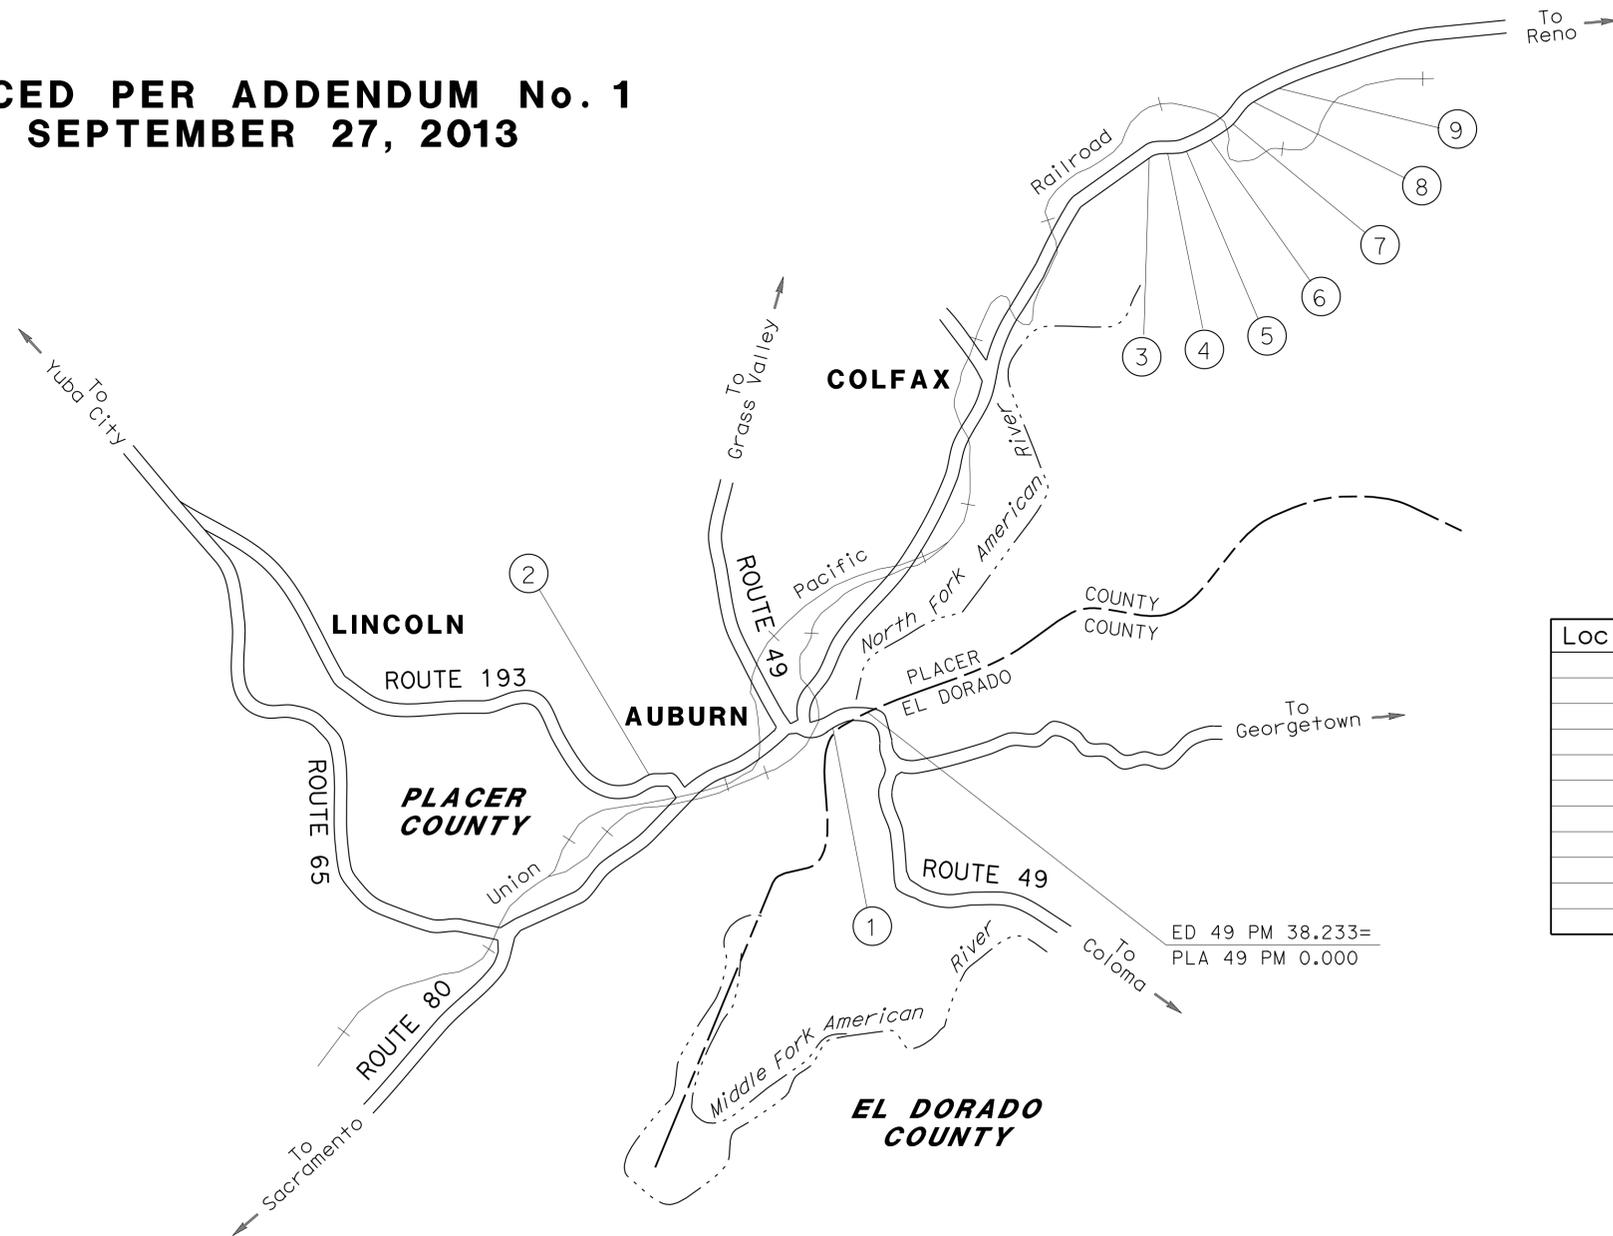

LOCATIONS OF CONSTRUCTION

Loc No. ⊕	COUNTY	ROUTE	PM	DIRECTION
1	Pla	49	0.90	-
2	Pla	193	9.40	-
3	Pla	80	44.71-44.75	WESTBOUND
4	Pla	80	44.77-44.86	WESTBOUND
5	Pla	80	45.29-45.34	WESTBOUND
6	Pla	80	45.48-45.60	WESTBOUND
7	Pla	80	45.67-45.71	WESTBOUND
8	Pla	80	46.94-46.96	WESTBOUND
8	Pla	80	46.92-46.94	EASTBOUND
9	Pla	80	49.00-49.02	WESTBOUND
9	Pla	80	48.98-49.00	EASTBOUND


ED 49 PM 38.233=
 PLA 49 PM 0.000

NO SCALE

PROJECT MANAGER
SAMUEL JORDAN
 DESIGN ENGINEER
STEPHEN T. WRIGHT

Frankal
 PROJECT ENGINEER
 REGISTERED CIVIL ENGINEER
 DATE 8-12-13

August 12, 2013
 PLANS APPROVAL DATE

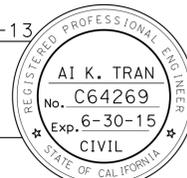

THE STATE OF CALIFORNIA OR ITS OFFICERS OR AGENTS SHALL NOT BE RESPONSIBLE FOR THE ACCURACY OR COMPLETENESS OF SCANNED COPIES OF THIS PLAN SHEET.

CONTRACT No.	03-3f4104
PROJECT ID	0312000283

THE CONTRACTOR SHALL POSSESS THE CLASS (OR CLASSES) OF LICENSE AS SPECIFIED IN THE "NOTICE TO BIDDERS."

Dist	COUNTY	ROUTE	POST MILES TOTAL PROJECT	SHEET No.	TOTAL SHEETS
03	Pla	49,80,193	Var	9	43
<i>Frankal</i> REGISTERED CIVIL ENGINEER			8-12-13 DATE		
8-12-13 PLANS APPROVAL DATE					
<small>THE STATE OF CALIFORNIA OR ITS OFFICERS OR AGENTS SHALL NOT BE RESPONSIBLE FOR THE ACCURACY OR COMPLETENESS OF SCANNED COPIES OF THIS PLAN SHEET.</small>					


NOTE:

1. FOR ACCURATE RIGHT OF WAY DATA, CONTACT RIGHT OF WAY ENGINEERING AT THE DISTRICT OFFICE.

1 REPLACED PER ADDENDUM No. 1 DATED SEPTEMBER 27, 2013

1

1

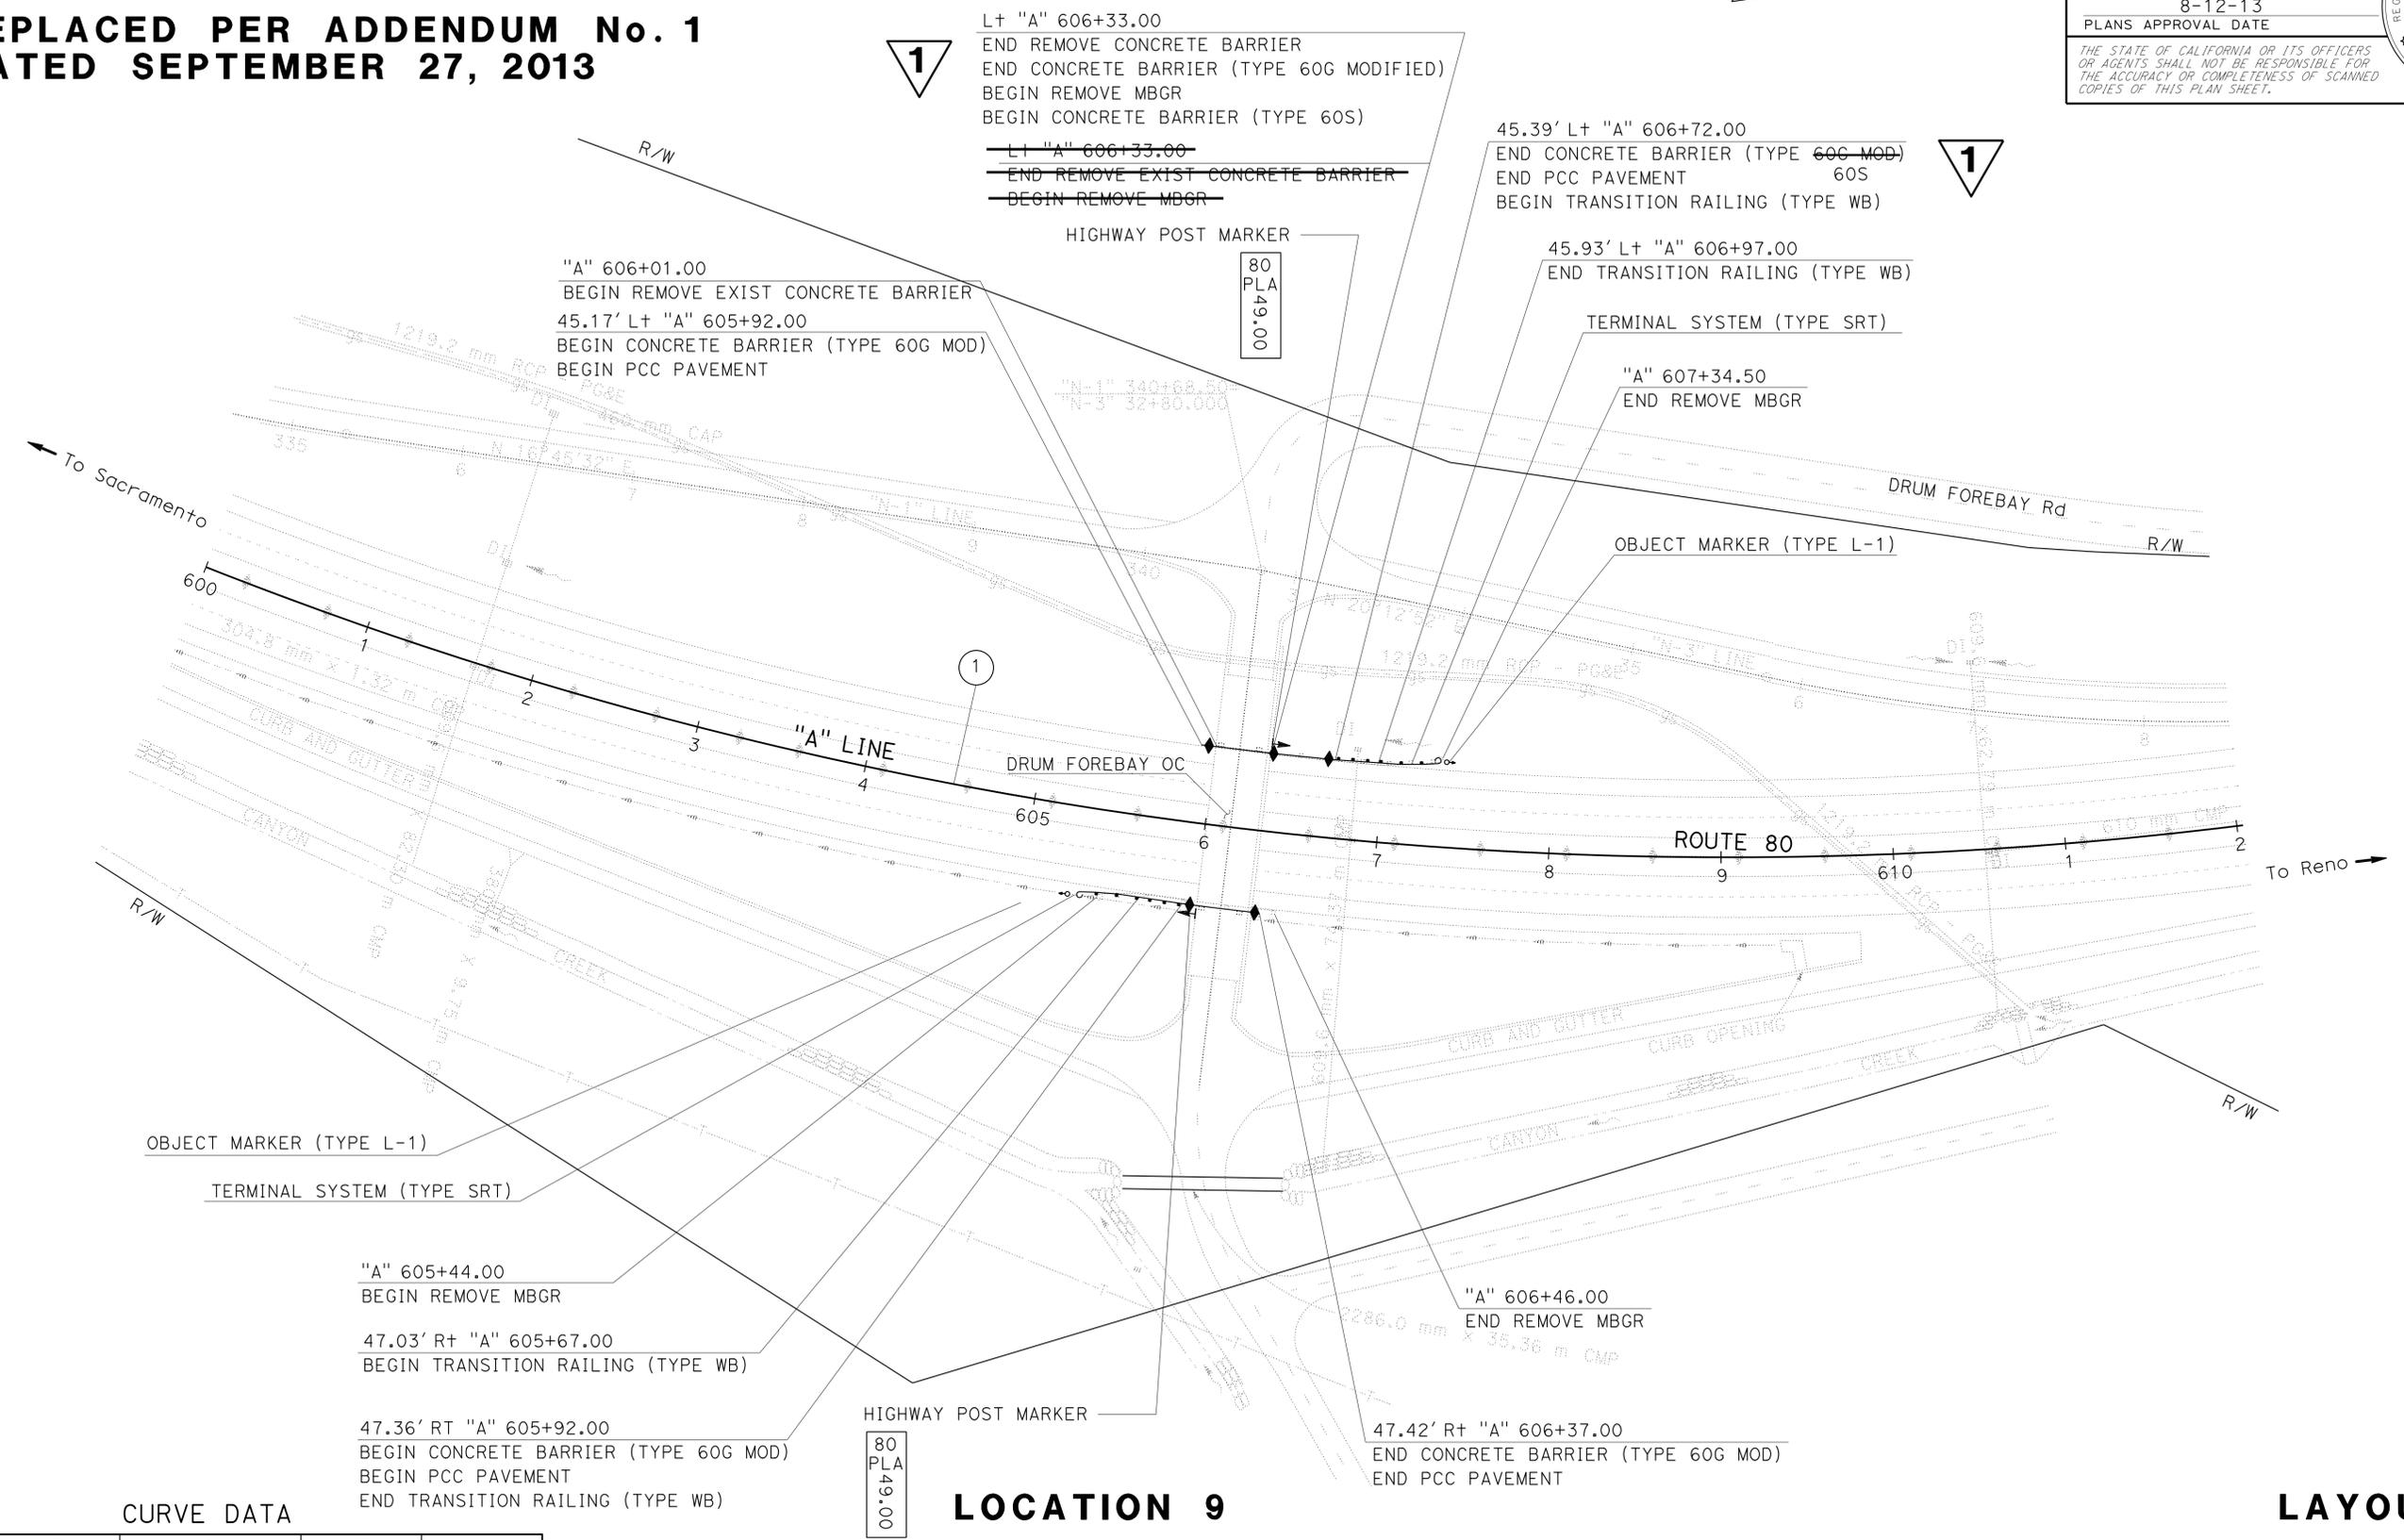

CURVE DATA

No. ⊕	R	Δ	T	L
1	2407'	20° 39' 52"	438.9'	868.29'

LOCATION 9

PLA 80 - WB PM 49.00-49.02
 PLA 80 - EB PM 48.98-49.00

LAYOUT

SCALE 1"=50'

STATE OF CALIFORNIA - DEPARTMENT OF TRANSPORTATION	FUNCTIONAL SUPERVISOR	CALCULATED/DESIGNED BY	REVISOR BY
Caltrans	STEPHEN T. WRIGHT	AI K. TRAN	DZUNG BUI
TRAFFIC	CHECKED BY	DATE REVISED	

Dist	COUNTY	ROUTE	POST MILES TOTAL PROJECT	SHEET No.	TOTAL SHEETS
03	Pla	49,80,193	Var	16	43
<i>Frankal</i> REGISTERED CIVIL ENGINEER			8-12-13 DATE		
PLANS APPROVAL DATE			8-12-13		
<small>THE STATE OF CALIFORNIA OR ITS OFFICERS OR AGENTS SHALL NOT BE RESPONSIBLE FOR THE ACCURACY OR COMPLETENESS OF SCANNED COPIES OF THIS PLAN SHEET.</small>					



NOTES:




1. ~~40' SECTION~~ TEMPORARY K-RAILS TO BE INSTALLED 14' FROM "B1" LINE OR AS DETERMINED BY THE ENGINEER.
2. ALL SIGN CODES SHOWN ARE FEDERAL SIGN CODES UNLESS OTHERWISE DESIGNATED AS CALIFORNIA SIGN CODES.
3. ALL TRAFFIC PLASTIC DRUMS SHALL BE INSTALLED ON 50' CENTERS UNLESS OTHERWISE SHOWN.

LEGEND



- TEMPORARY K-RAIL
- CRASH CUSHION TYPE ABSORB 350
- CONSTRUCTION AREA SIGN LETTER
- CALIFORNIA SIGN CODE
- TRAFFIC PLASTIC DRUM

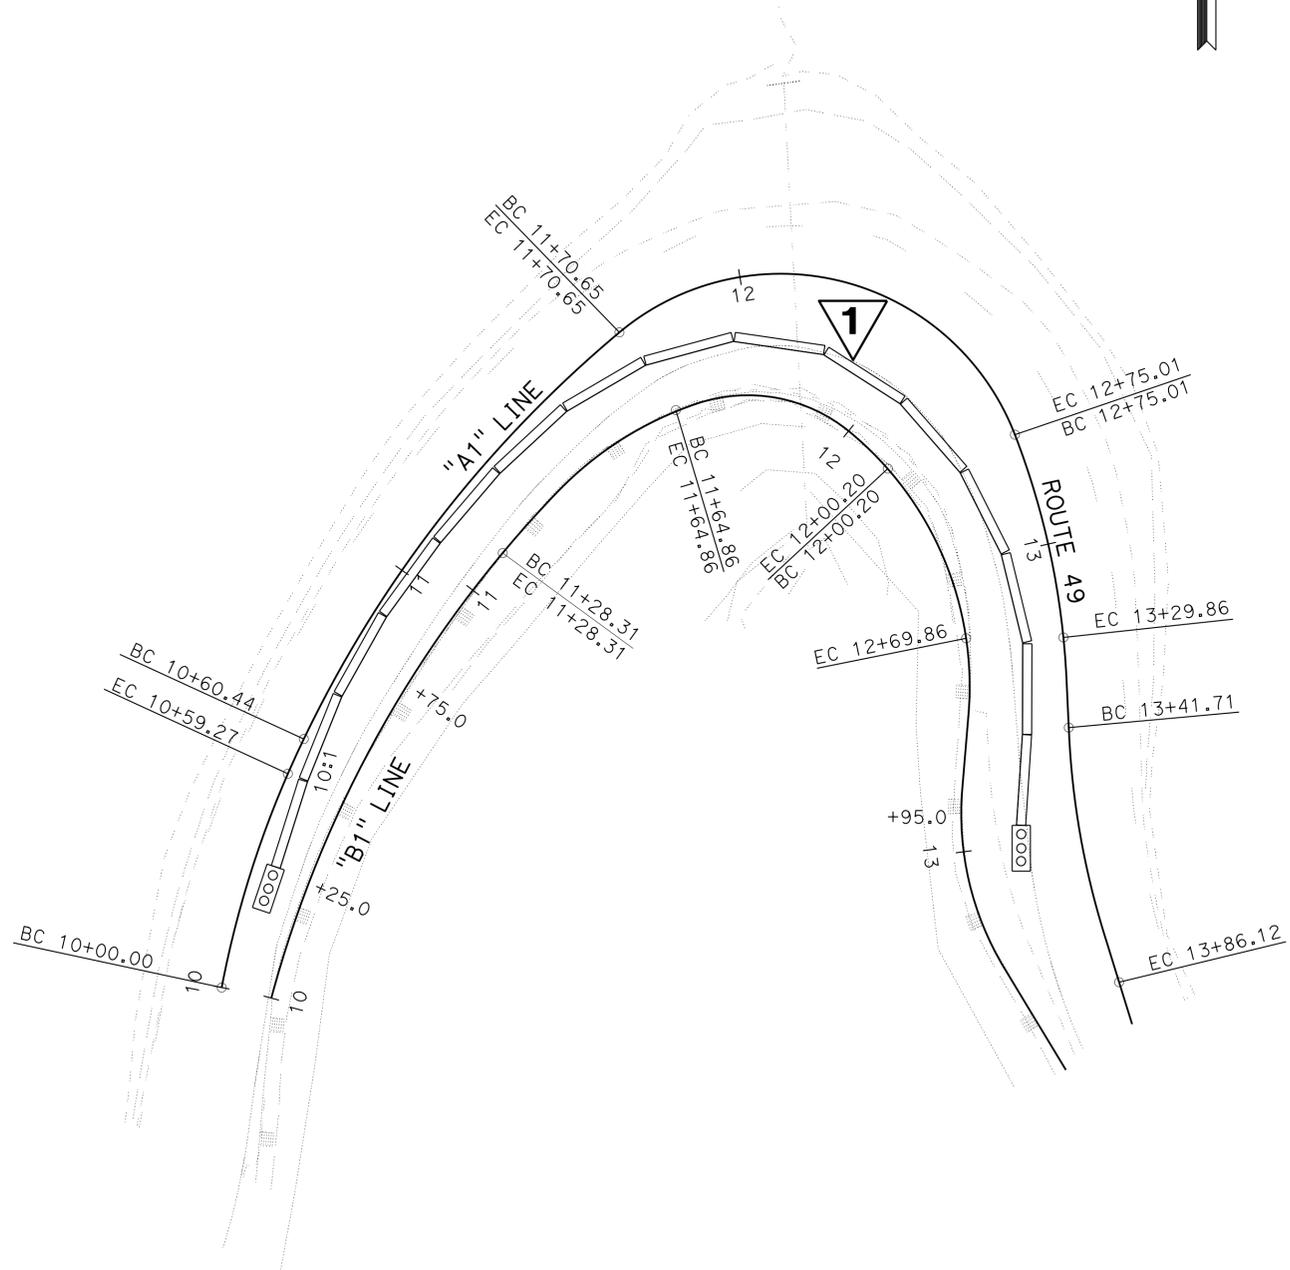

STATE OF CALIFORNIA - DEPARTMENT OF TRANSPORTATION
Caltrans
 TRAFFIC
 FUNCTIONAL SUPERVISOR: STEPHEN T. WRIGHT
 CALCULATED/DESIGNED BY: [blank]
 CHECKED BY: [blank]
 DZUNG BUI
 AI K. TRAN
 REVISED BY: [blank]
 DATE REVISED: [blank]

1 REPLACED PER ADDENDUM No. 1
DATED SEPTEMBER 27, 2013

TRAFFIC HANDLING PLAN
LOCATION 1
SCALE: 1"=20'

TH-1

APPROVED FOR TRAFFIC HANDLING WORK ONLY

LAST REVISION: 7-1-13
 DATE PLOTTED => 26-SEP-2013
 TIME PLOTTED => 15:51