

P:\proj\102\36070\design\Project Engineer Files\420_Env\Environmental\Ambers_Stuff\Large_ESL_004dgn.dgn
 STATE OF CALIFORNIA - DEPARTMENT OF TRANSPORTATION
 DESIGN

Caltrans


JULIE CASEY

CHECKED BY
 JULIE CASEY

CALCULATED-DESIGNED BY
 DANIEL FISHER

REVISOR
 DANIEL FISHER

DATE REVISION
 MIKE MOGEN

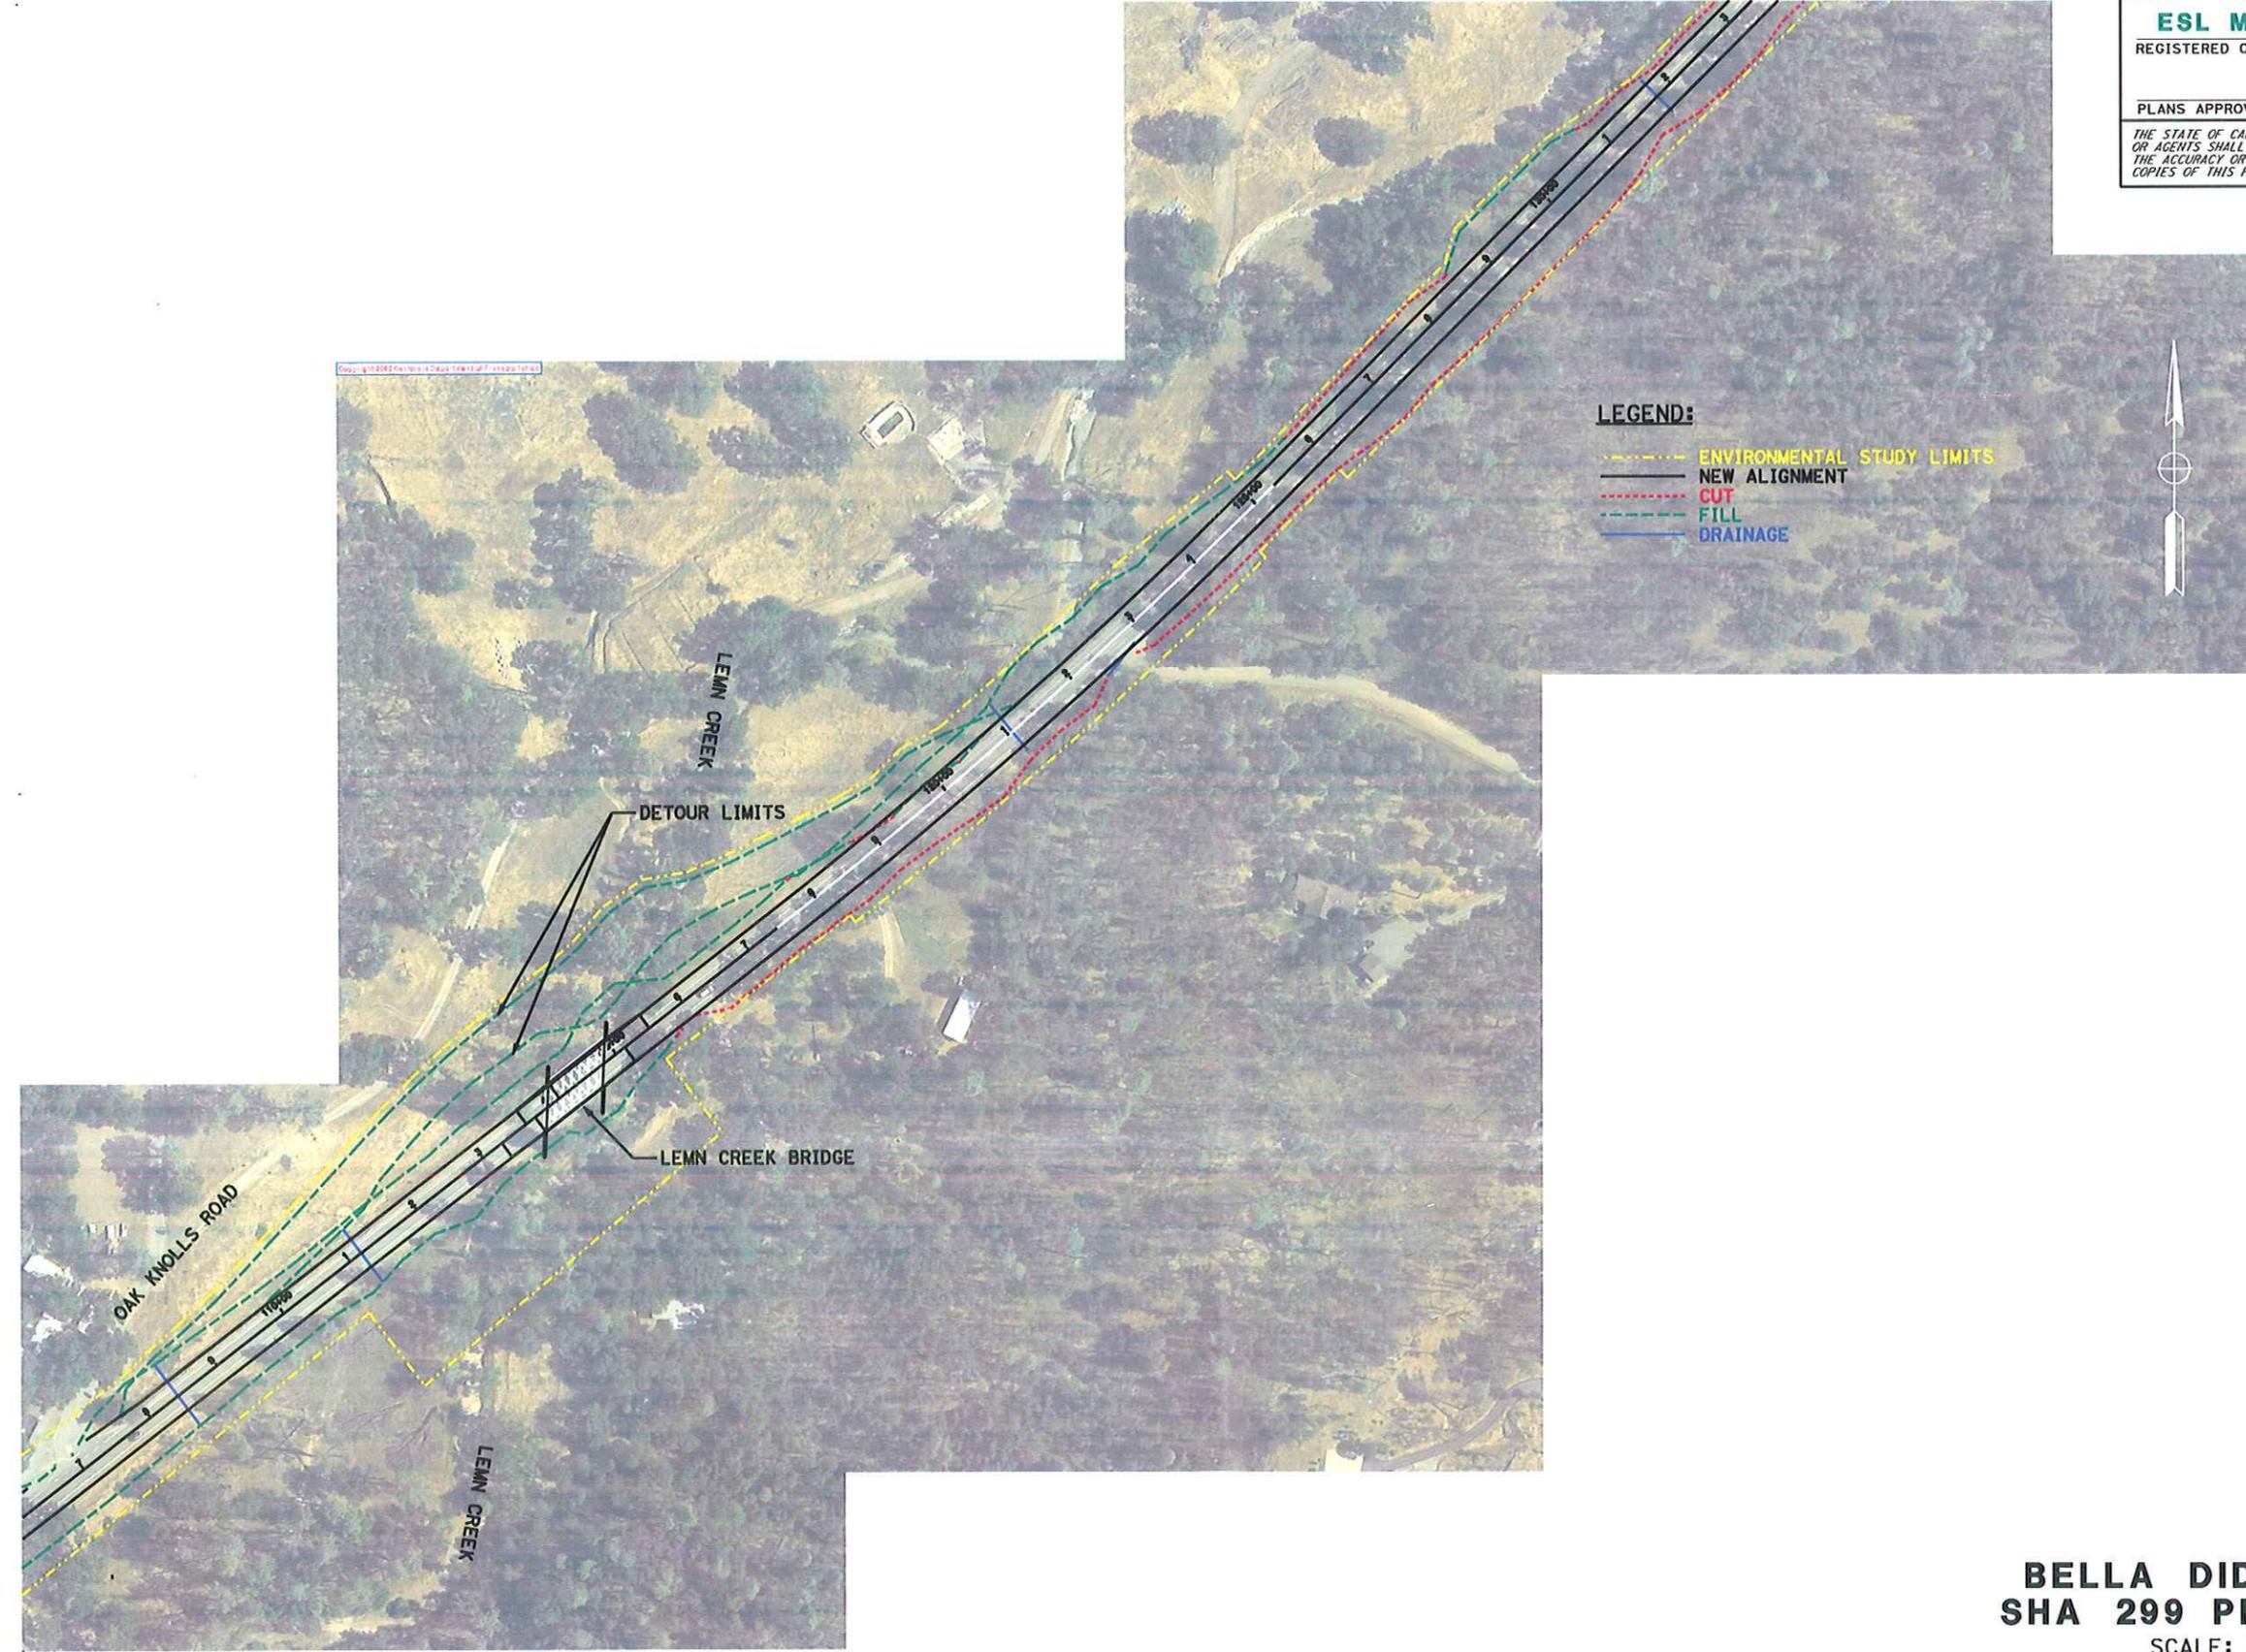

Dist	COUNTY	ROUTE	POST MILES TOTAL PROJECT	SHEET No.	TOTAL SHEETS
02	Sha	299	30.3/40.7	4	19

ESL MAPS
 REGISTERED CIVIL ENGINEER DATE _____
 PLANS APPROVAL DATE _____

THE STATE OF CALIFORNIA OR ITS OFFICERS OR AGENTS SHALL NOT BE RESPONSIBLE FOR THE ACCURACY OR COMPLETENESS OF SCANNED COPIES OF THIS PLAN SHEET.

REGISTERED PROFESSIONAL ENGINEER
 No. _____
 Exp. _____
 CIVIL
 STATE OF CALIFORNIA

BELLA DIDDY REHAB
SHA 299 PM 30.3/ 40.7
 SCALE: 1" = 100'

ESL-4

P:\proj\1102\36070\des\gn\Project_Eng\Ineer_Files\420_Env\Informational\Numbers_Stuff\Large_ESL_005dgn.dgn
 STATE OF CALIFORNIA - DEPARTMENT OF TRANSPORTATION
 DESIGN

Caltrans

JULIE CASEY
 FUNCTIONAL SUPERVISOR

CALCULATED-
 DESIGNED BY

DANIEL FISHER

REVISOR BY

DATE REVISED

CHECKED BY

MIKE MOGEN



Dist	COUNTY	ROUTE	POST MILES TOTAL PROJECT	SHEET No.	TOTAL SHEETS
02	Sha	299	30.3/40.7	5	19

ESL MAPS
 REGISTERED CIVIL ENGINEER DATE _____
 PLANS APPROVAL DATE _____

THE STATE OF CALIFORNIA OR ITS OFFICERS OR AGENTS SHALL NOT BE RESPONSIBLE FOR THE ACCURACY OR COMPLETENESS OF SCANNED COPIES OF THIS PLAN SHEET.

REGISTERED PROFESSIONAL ENGINEER
 No. _____
 Exp. _____
 CIVIL
 STATE OF CALIFORNIA

BELLA DIDDY REHAB
SHA 299 PM 30.3/ 40.7
 SCALE: 1" = 100'

ESL-5

P:\proj\1102\36070\design\Project_Engineer_Files\420_Environmental\Numbers_Stuff\Large_ESL_006dgn.dgn
 STATE OF CALIFORNIA - DEPARTMENT OF TRANSPORTATION

St. Gibbons DESIGN

JULIE CASEY

CHECKED BY


DANIEL FISHER

REVISOR BY

DATE REVISED

MIKE MOGEN

DATE REVISED

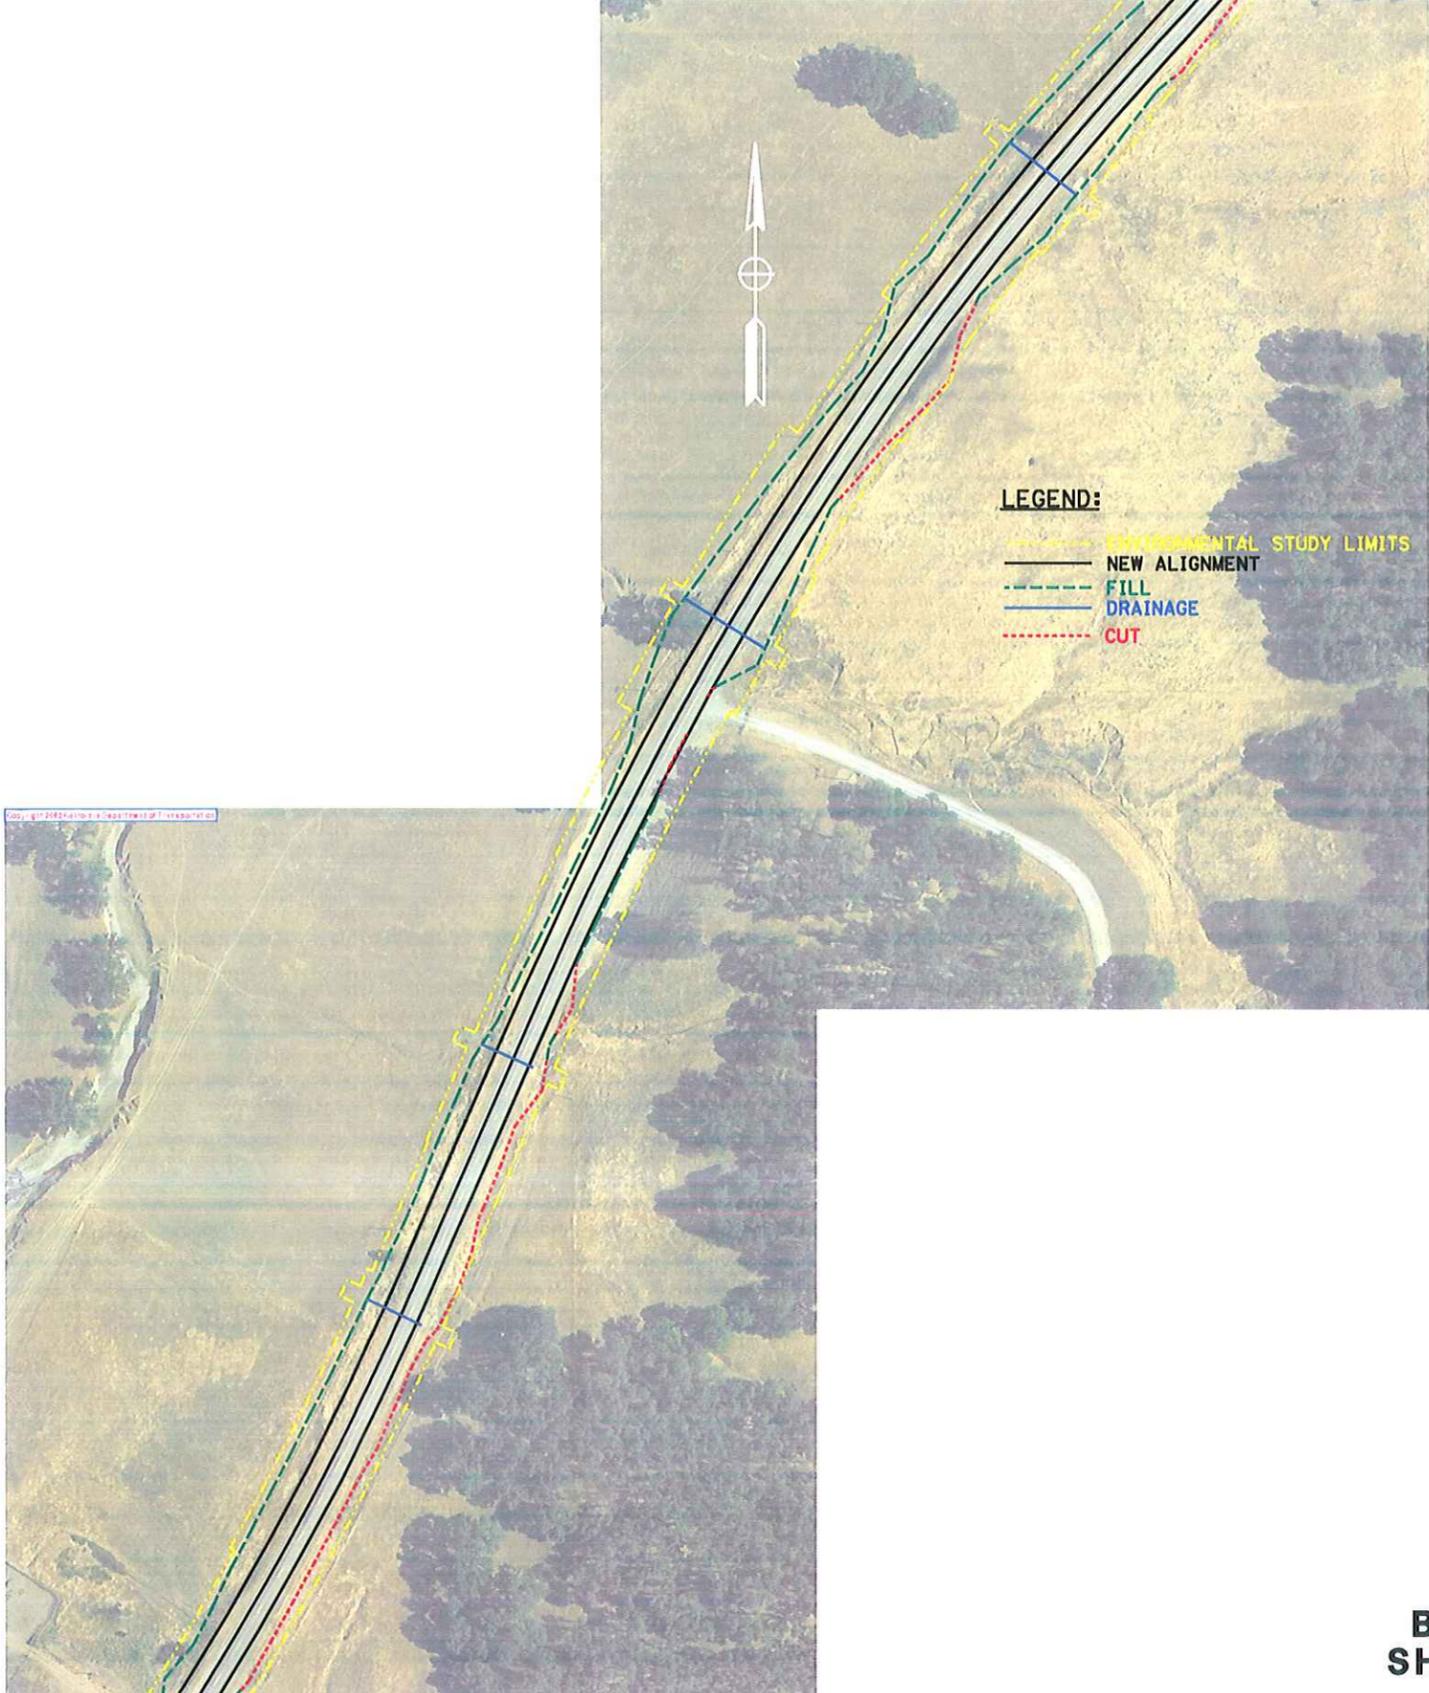

LEGEND:
 - - - - - ENVIRONMENTAL STUDY LIMITS
 - - - - - NEW ALIGNMENT
 - - - - - FILL
 - - - - - DRAINAGE
 - - - - - CUT

Dist	COUNTY	ROUTE	POST MILES TOTAL PROJECT	SHEET No.	TOTAL SHEETS
02	Sha	299	30.3/40.7	6	19

ESL MAPS
 REGISTERED CIVIL ENGINEER DATE _____
 PLANS APPROVAL DATE _____

THE STATE OF CALIFORNIA OR ITS OFFICERS OR AGENTS SHALL NOT BE RESPONSIBLE FOR THE ACCURACY OR COMPLETENESS OF SCANNED COPIES OF THIS PLAN SHEET.

REGISTERED PROFESSIONAL ENGINEER
 No. _____
 Exp. _____
 CIVIL
 STATE OF CALIFORNIA

BELLA DIDDY REHAB
SHA 299 PM 30.3/40.7
 SCALE: 1" = 100'

ESL-6

P:\proj\11\02\36070\design\Project Engineer Files\420_Environmental\Numbers_Stuff\Large_ESL_007dgn.dgn
 STATE OF CALIFORNIA - DEPARTMENT OF TRANSPORTATION

St. Gobans DESIGN

JULIE CASEY
 FUNCTIONAL SUPERVISOR

CHECKED BY

DANIEL FISHER
 MIKE MOGEN

REVISOR BY
 DATE REVISED



Dist	COUNTY	ROUTE	POST MILES TOTAL PROJECT	SHEET No.	TOTAL SHEETS
02	Sha	299	30.3/40.7	7	19

ESL MAPS
 REGISTERED CIVIL ENGINEER DATE _____
 PLANS APPROVAL DATE _____

THE STATE OF CALIFORNIA OR ITS OFFICERS OR AGENTS SHALL NOT BE RESPONSIBLE FOR THE ACCURACY OR COMPLETENESS OF SCANNED COPIES OF THIS PLAN SHEET.

REGISTERED PROFESSIONAL ENGINEER
 No. _____
 Exp. _____
 CIVIL
 STATE OF CALIFORNIA

BELLA DIDDY REHAB
SHA 299 PM 30.3/40.7

SCALE: 1" = 100'

ESL-7


P:\proj\1\02\36070\design\Project_Eng\Inear_Files\420_Environmental\Numbers_Stuff\Large_ESL_008dgn.dgn
 STATE OF CALIFORNIA - DEPARTMENT OF TRANSPORTATION
St. Gobans DESIGN

CALCULATED-DESIGNED BY	CHECKED BY	DESIGNED BY	REVISOR
JULIE CASEY	MIKE MOGEN	DANIEL FISHER	MIKE MOGEN

Dist	COUNTY	ROUTE	POST MILES TOTAL PROJECT	SHEET No.	TOTAL SHEETS
02	Sha	299	30.3/40.7	8	19

ESL MAPS
 REGISTERED CIVIL ENGINEER DATE
 PLANS APPROVAL DATE

THE STATE OF CALIFORNIA OR ITS OFFICERS OR AGENTS SHALL NOT BE RESPONSIBLE FOR THE ACCURACY OR COMPLETENESS OF SCANNED COPIES OF THIS PLAN SHEET.

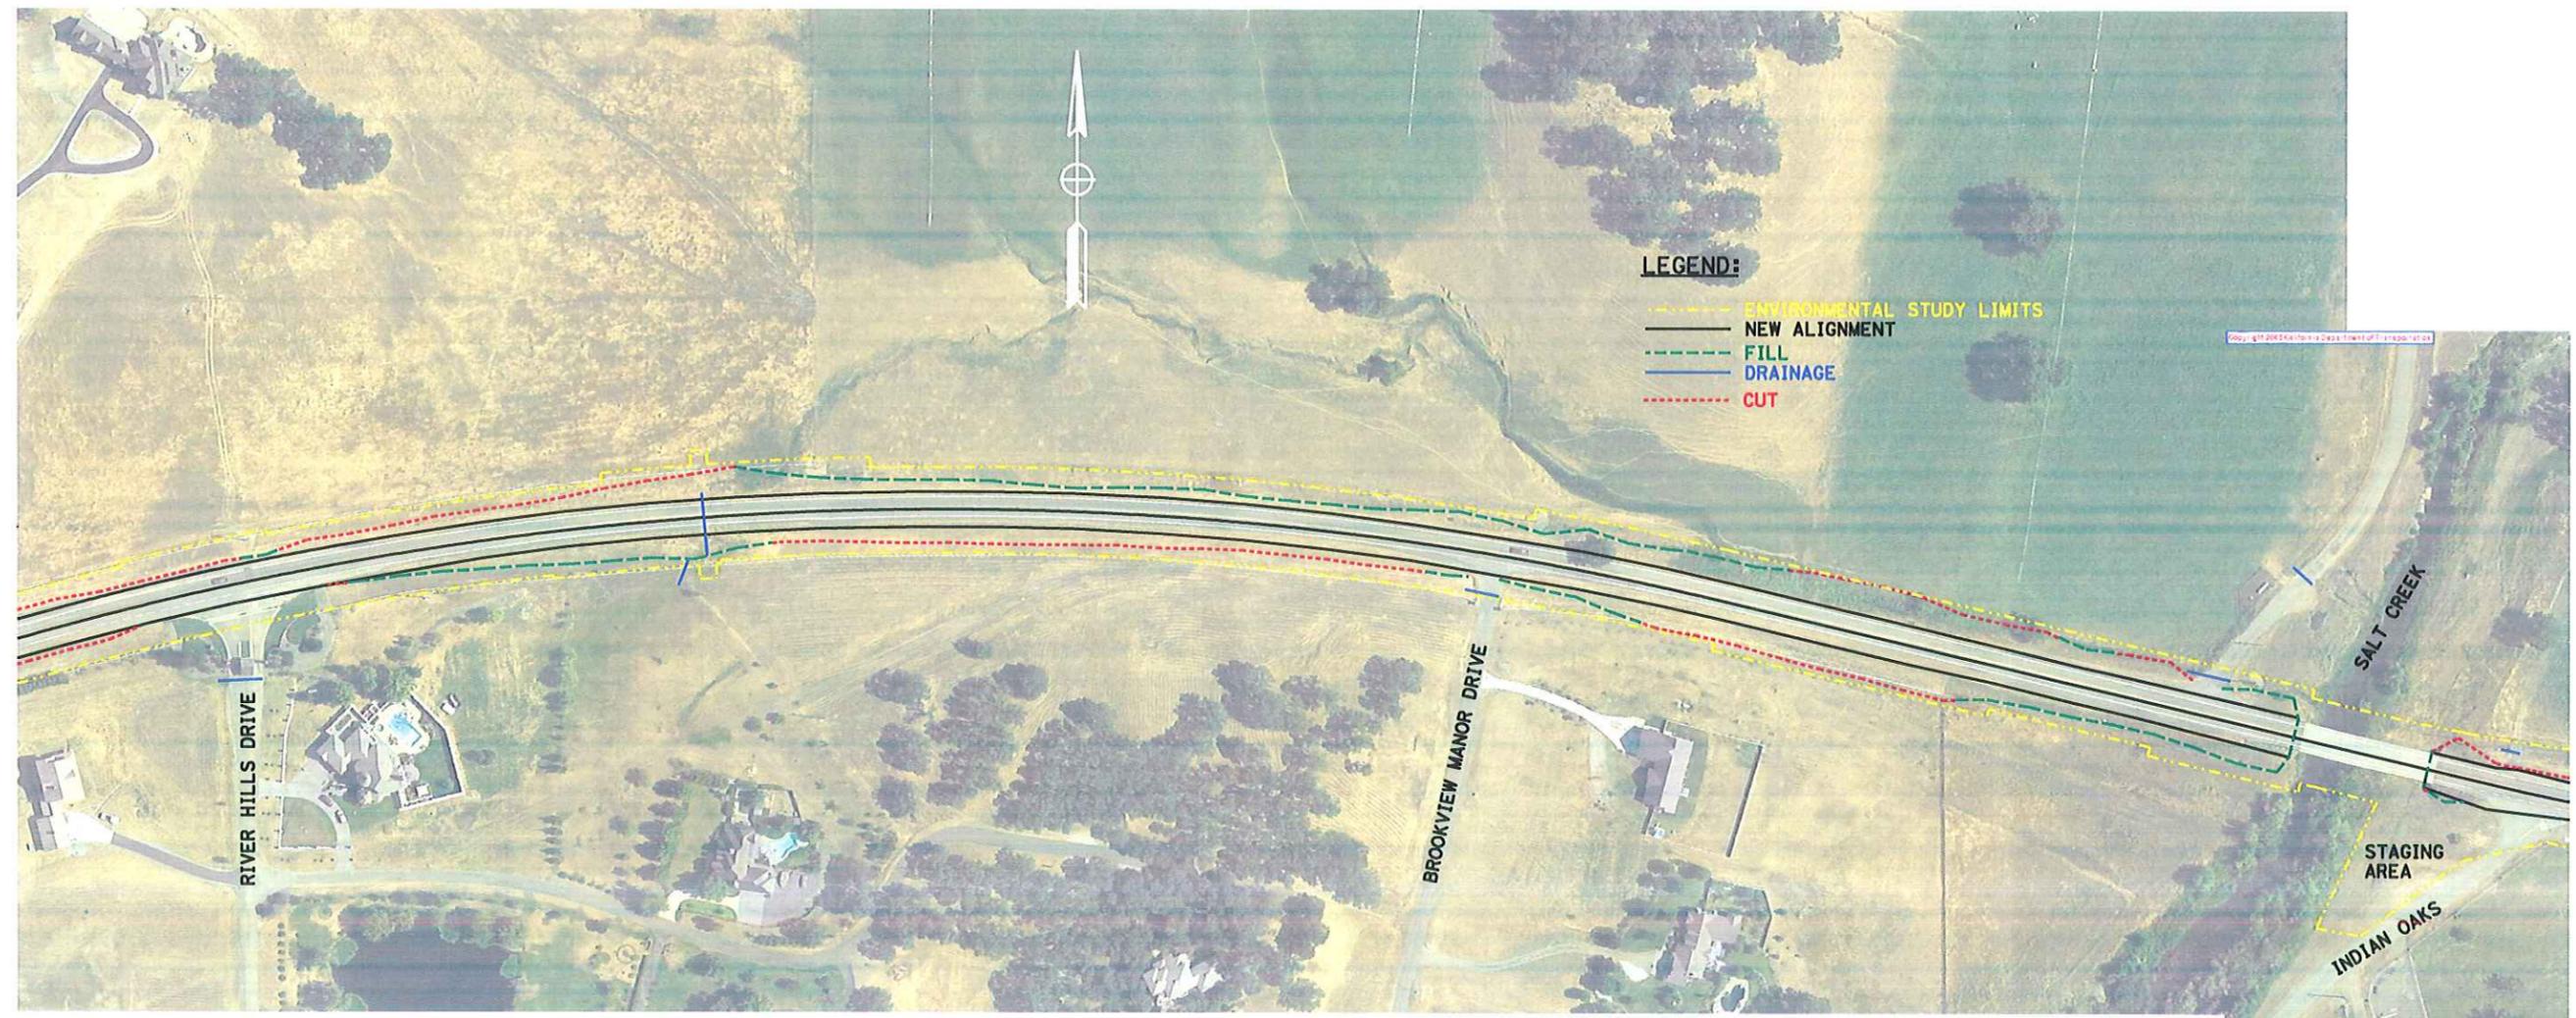

BELLA DIDDY REHAB
SHA 299 PM 30.3/ 40.7

SCALE: 1" = 100'

ESL-8



P:\proj\102\36070\design\Project_Engineer_Files\420_Environmental\Numbers_Staff\Large_ESL_009dgn.dgn
 STATE OF CALIFORNIA - DEPARTMENT OF TRANSPORTATION


St. Gobtrans DESIGN

FUNCTIONAL SUPERVISOR
 JULIE CASEY

CALCULATED-DESIGNED BY
 CHECKED BY

DANIEL FISHER
 MIKE MOGEN

REVISED BY
 DATE REVISED

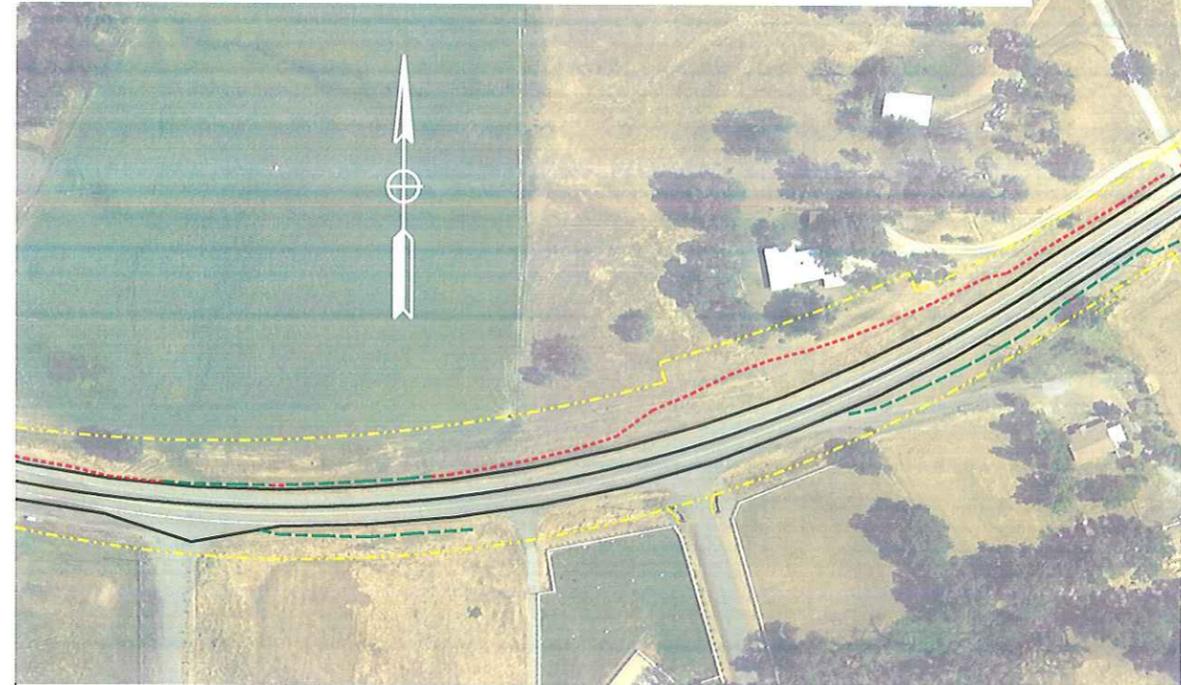

LEGEND:
 - - - - - ENVIRONMENTAL STUDY LIMITS
 _____ NEW ALIGNMENT
 - - - - - FILL
 _____ DRAINAGE
 - - - - - CUT

Dist	COUNTY	ROUTE	POST MILES TOTAL PROJECT	SHEET No.	TOTAL SHEETS
02	Sha	299	30.3/40.7	9	19

ESL MAPS
 REGISTERED CIVIL ENGINEER DATE _____
 PLANS APPROVAL DATE _____

THE STATE OF CALIFORNIA OR ITS OFFICERS OR AGENTS SHALL NOT BE RESPONSIBLE FOR THE ACCURACY OR COMPLETENESS OF SCANNED COPIES OF THIS PLAN SHEET.



BELLA DIDDY REHAB
SHA 299 PM 30.3/40.7

SCALE: 1" = 100'

ESL-9

P:\proj\102\36070\design\Project Engineer Files\420_Environmental\ambers_stuff\Large_ESL_010.dgn.dgn
 STATE OF CALIFORNIA - DEPARTMENT OF TRANSPORTATION
Caltrans DESIGN
 JULIE CASEY FUNCTIONAL SUPERVISOR
 DANIEL FISHER CALCULATED-DESIGNED BY
 MIKE MOGEN CHECKED BY
 REVISOR BY DATE REVISOR
 x x x x x

DIST	COUNTY	ROUTE	POST MILES TOTAL PROJECT	SHEET No.	TOTAL SHEETS
02	Sha	299	30.3/40.7	10	19

ESL MAPS
 REGISTERED CIVIL ENGINEER DATE
 PLANS APPROVAL DATE
 THE STATE OF CALIFORNIA OR ITS OFFICERS OR AGENTS SHALL NOT BE RESPONSIBLE FOR THE ACCURACY OR COMPLETENESS OF SCANNED COPIES OF THIS PLAN SHEET.



LEGEND:
 - - - - - ENVIRONMENTAL STUDY LIMITS
 _____ NEW ALIGNMENT
 - - - - - FILL
 _____ DRAINAGE
 - - - - - CUT

BELLA DIDDY REHAB
SHA 299 PM 30.3/40.7
 SCALE: 1" = 100'


ESL-10

DATE PLOTTED => 11-JUL-2011
 TIME PLOTTED => 08:54
 LAST REVISION 02-16-10

P:\proj\102\36070\design\Project Engineer Files\420_Environmental\ambers_stuff\Large_ESL_012dgn.dgn
 STATE OF CALIFORNIA - DEPARTMENT OF TRANSPORTATION
ES&S
DESIGN
 JULIE CASEY
 CHECKED BY
 DANIEL FISHER
 REVISOR
 MIKE MOGEN
 DATE REVISOR

Dist	COUNTY	ROUTE	POST MILES TOTAL PROJECT	SHEET No.	TOTAL SHEETS
02	Sha	299	30.3/40.7	12	19

ESL MAPS
 REGISTERED CIVIL ENGINEER DATE
 PLANS APPROVAL DATE
 THE STATE OF CALIFORNIA OR ITS OFFICERS OR AGENTS SHALL NOT BE RESPONSIBLE FOR THE ACCURACY OR COMPLETENESS OF SCANNED COPIES OF THIS PLAN SHEET.

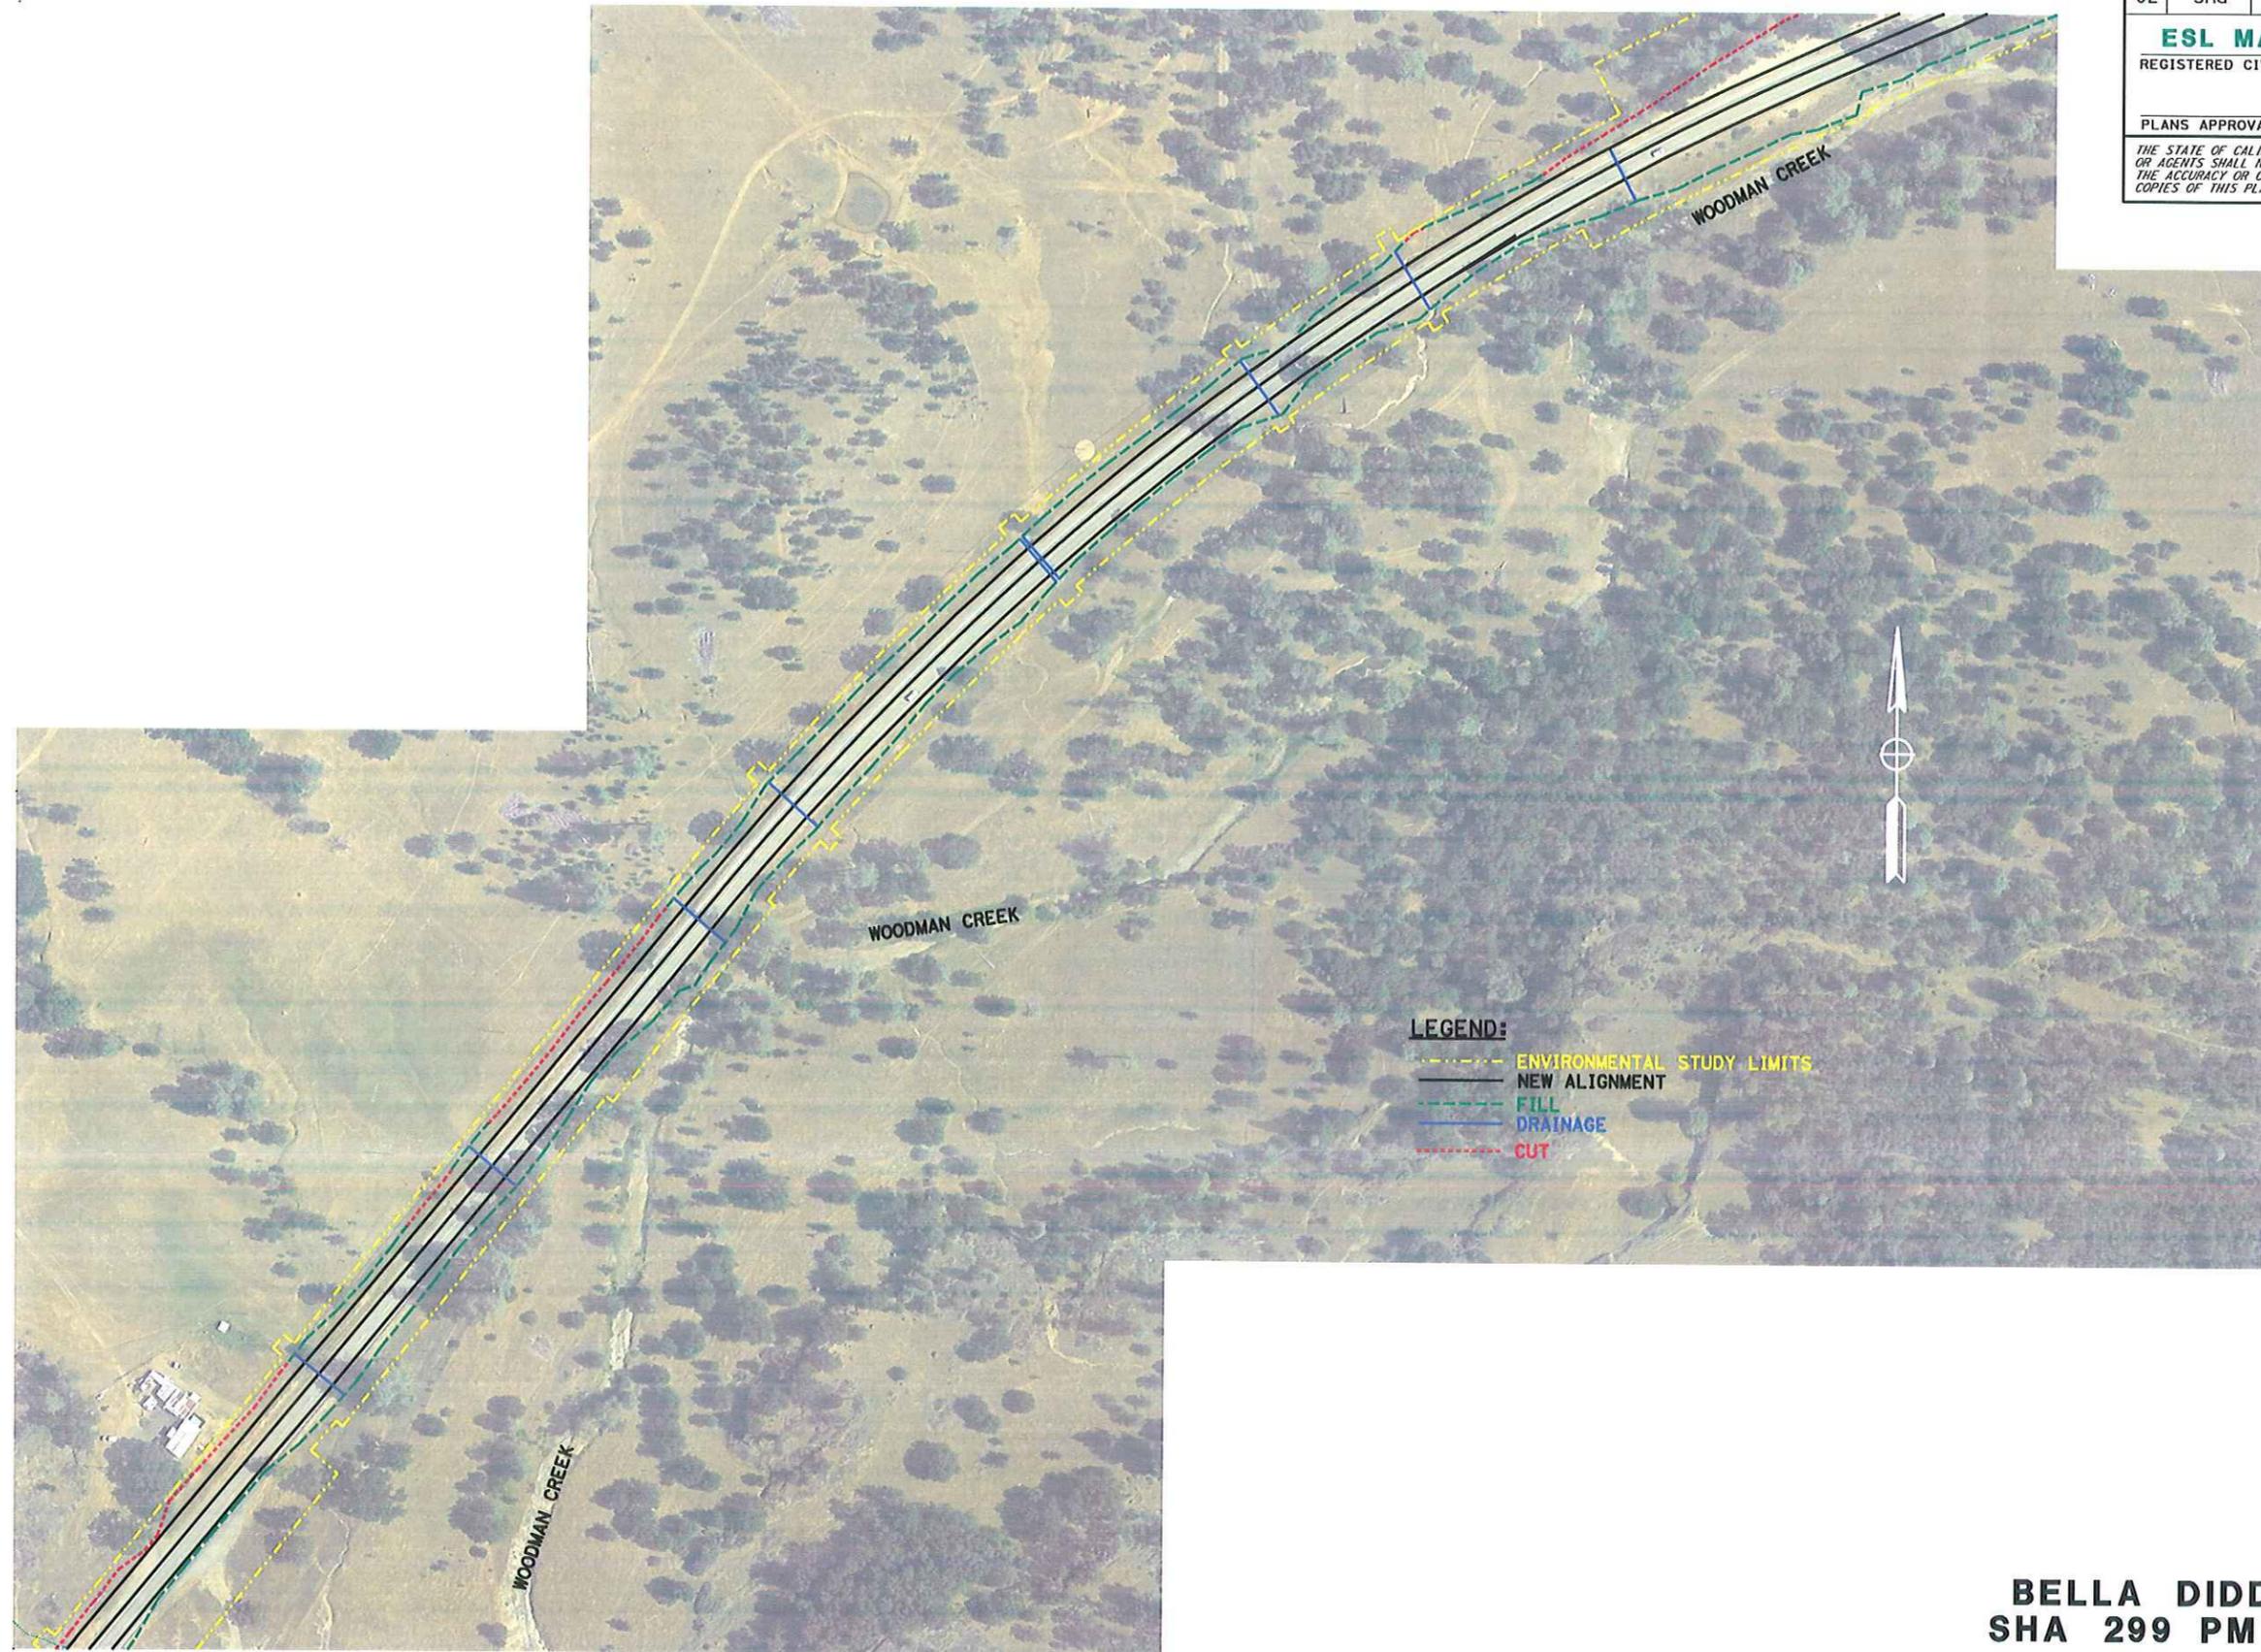

LEGEND:
 - - - - - ENVIRONMENTAL STUDY LIMITS
 - - - - - NEW ALIGNMENT
 - - - - - FILL
 - - - - - DRAINAGE
 - - - - - CUT

BELLA DIDDY REHAB
SHA 299 PM 30.3/40.7
 SCALE: 1" = 100'

ESL-12

LAST REVISION DATE PLOTTED => 11-JUL-2011 TIME PLOTTED => 08:55
 02-16-10


P:\proj\1\02\36070\design\Project Engineer Files\420_Environmental\Numbers_Staff\Large_ESL_013dgn.dgn
 STATE OF CALIFORNIA - DEPARTMENT OF TRANSPORTATION
St. Gobans DESIGN

CALCULATED-DESIGNED BY	CHECKED BY	REVISOR	DATE
DANIEL FISHER	MIKE MOGEN		

Dist	COUNTY	ROUTE	POST MILES TOTAL PROJECT	SHEET No.	TOTAL SHEETS
02	Sha	299	30.3/40.7	13	19

ESL MAPS
 REGISTERED CIVIL ENGINEER DATE
 PLANS APPROVAL DATE

THE STATE OF CALIFORNIA OR ITS OFFICERS OR AGENTS SHALL NOT BE RESPONSIBLE FOR THE ACCURACY OR COMPLETENESS OF SCANNED COPIES OF THIS PLAN SHEET.

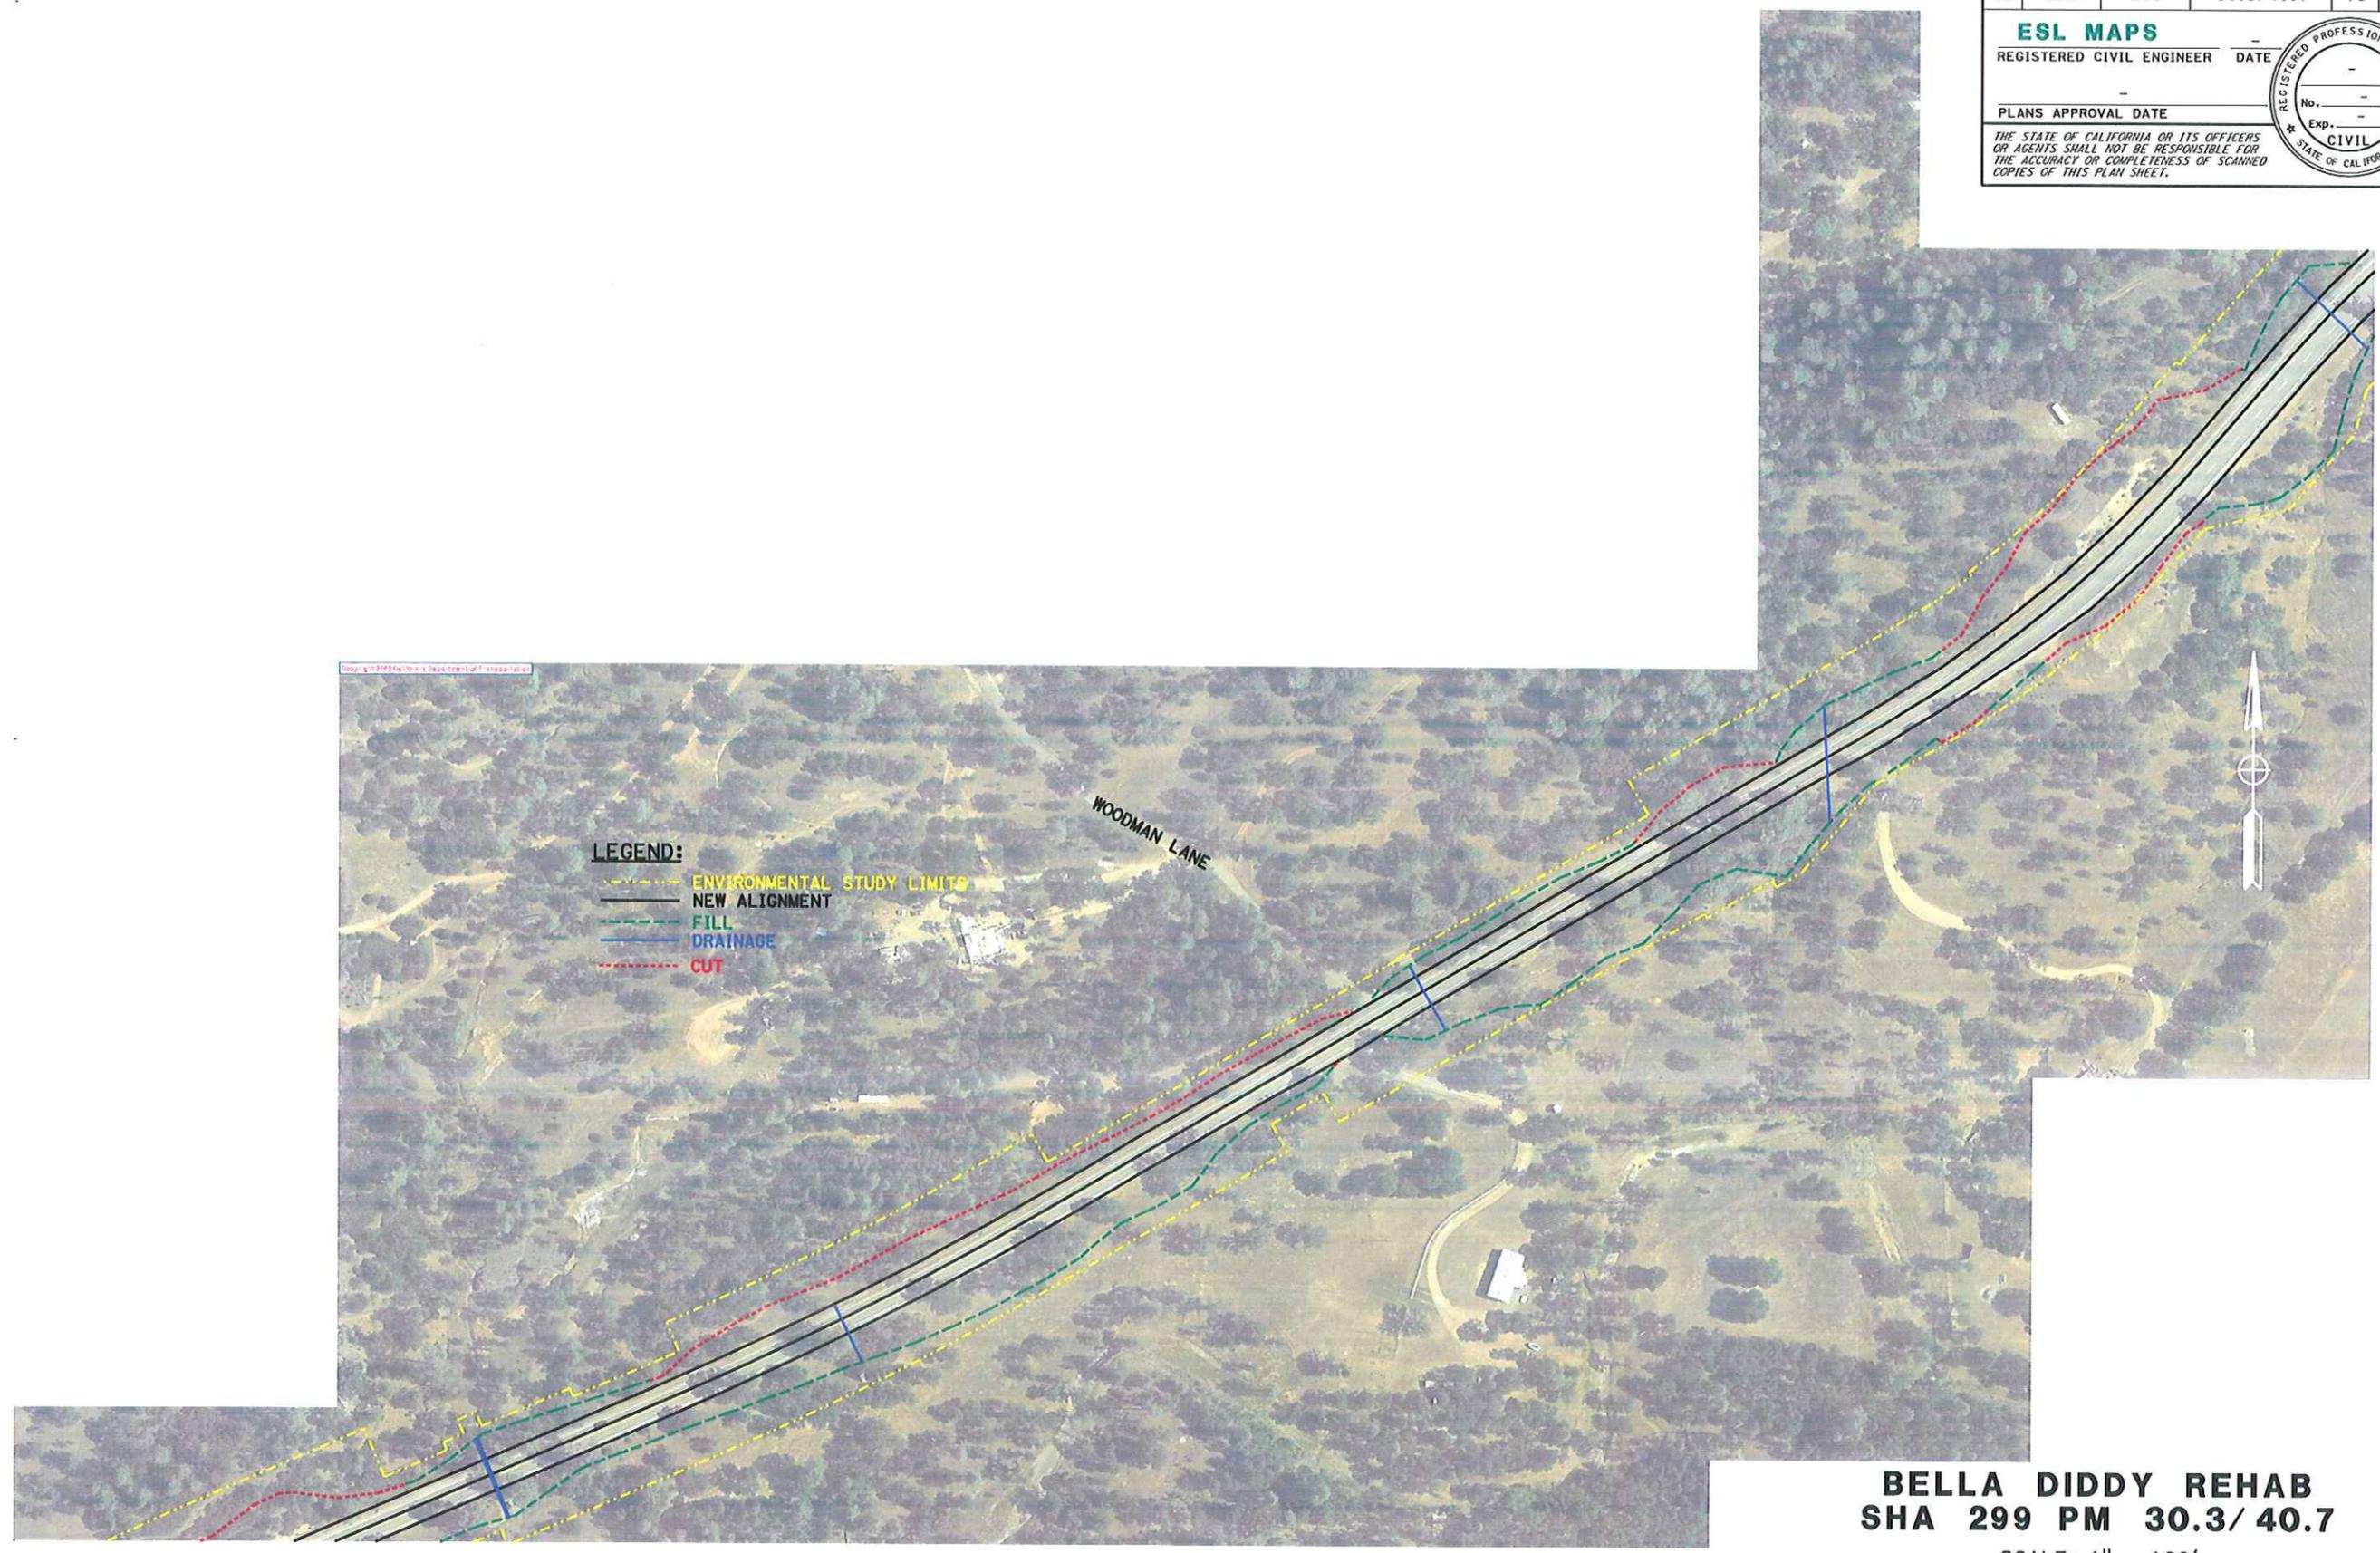

BELLA DIDDY REHAB
SHA 299 PM 30.3/40.7
 SCALE: 1" = 100'

ESL-13

BORDER LAST REVISED 7/2/2010

USERNAME => s112529
 DGN FILE => Large_ESL_013dgn.dgn

RELATIVE BORDER SCALE IS IN INCHES
 0 1 2 3

UNIT 0318

PROJECT NUMBER & PHASE: 0200000262 1 EA: 360701

LAST REVISION DATE PLOTTED => 11-JUL-2011
 02-16-10 TIME PLOTTED => 08:55

P:\proj\102\36070\des\ign\Project Engineer Files\420_Env\environmental\Ambers_Shuf\Large_ESL_014dgn.dgn
 STATE OF CALIFORNIA - DEPARTMENT OF TRANSPORTATION

Stantec DESIGN

JULIE CASEY
 FUNCTIONAL SUPERVISOR

CALCULATED-
 DESIGNED BY

DANIEL FISHER
 MIKE MOGEN

REVISED BY
 DATE REVISED

Dist	COUNTY	ROUTE	POST MILES TOTAL PROJECT	SHEET No.	TOTAL SHEETS
02	Sha	299	30.3/40.7	14	19

ESL MAPS
 REGISTERED CIVIL ENGINEER DATE
 PLANS APPROVAL DATE

THE STATE OF CALIFORNIA OR ITS OFFICERS OR AGENTS SHALL NOT BE RESPONSIBLE FOR THE ACCURACY OR COMPLETENESS OF SCANNED COPIES OF THIS PLAN SHEET.

REGISTERED PROFESSIONAL ENGINEER
 CIVIL
 No. _____
 Exp. _____
 STATE OF CALIFORNIA



BELLA DIDDY REHAB
SHA 299 PM 30.3/40.7
 SCALE: 1" = 100'

ESL-14

BORDER LAST REVISED 7/2/2010

USERNAME => s112529
 DGN FILE => Large_ESL_014dgn.dgn

RELATIVE BORDER SCALE IS IN INCHES
 0 1 2 3

UNIT 0318

PROJECT NUMBER & PHASE: 0200000262 1 EA: 360701

LAST REVISION DATE PLOTTED => 11-JUL-2011
 02-16-10 TIME PLOTTED => 08:55

P:\proj\102\36070\design\Project_Eng\neer_Files\420_Environmental\Numbers_Stuff\Large_ESL_015dgn.dgn
 STATE OF CALIFORNIA - DEPARTMENT OF TRANSPORTATION

CD **DESIGN**

JULIE CASEY
 FUNCTIONAL SUPERVISOR

CALCULATED-
 DESIGNED BY


DANIEL FISHER
 MIKE MOGEN

REVISED BY
 DATE REVISED

Dist	COUNTY	ROUTE	POST MILES TOTAL PROJECT	SHEET No.	TOTAL SHEETS
02	Sha	299	30.3/40.7	15	19

ESL MAPS
 REGISTERED CIVIL ENGINEER DATE
 PLANS APPROVAL DATE

THE STATE OF CALIFORNIA OR ITS OFFICERS OR AGENTS SHALL NOT BE RESPONSIBLE FOR THE ACCURACY OR COMPLETENESS OF SCANNED COPIES OF THIS PLAN SHEET.

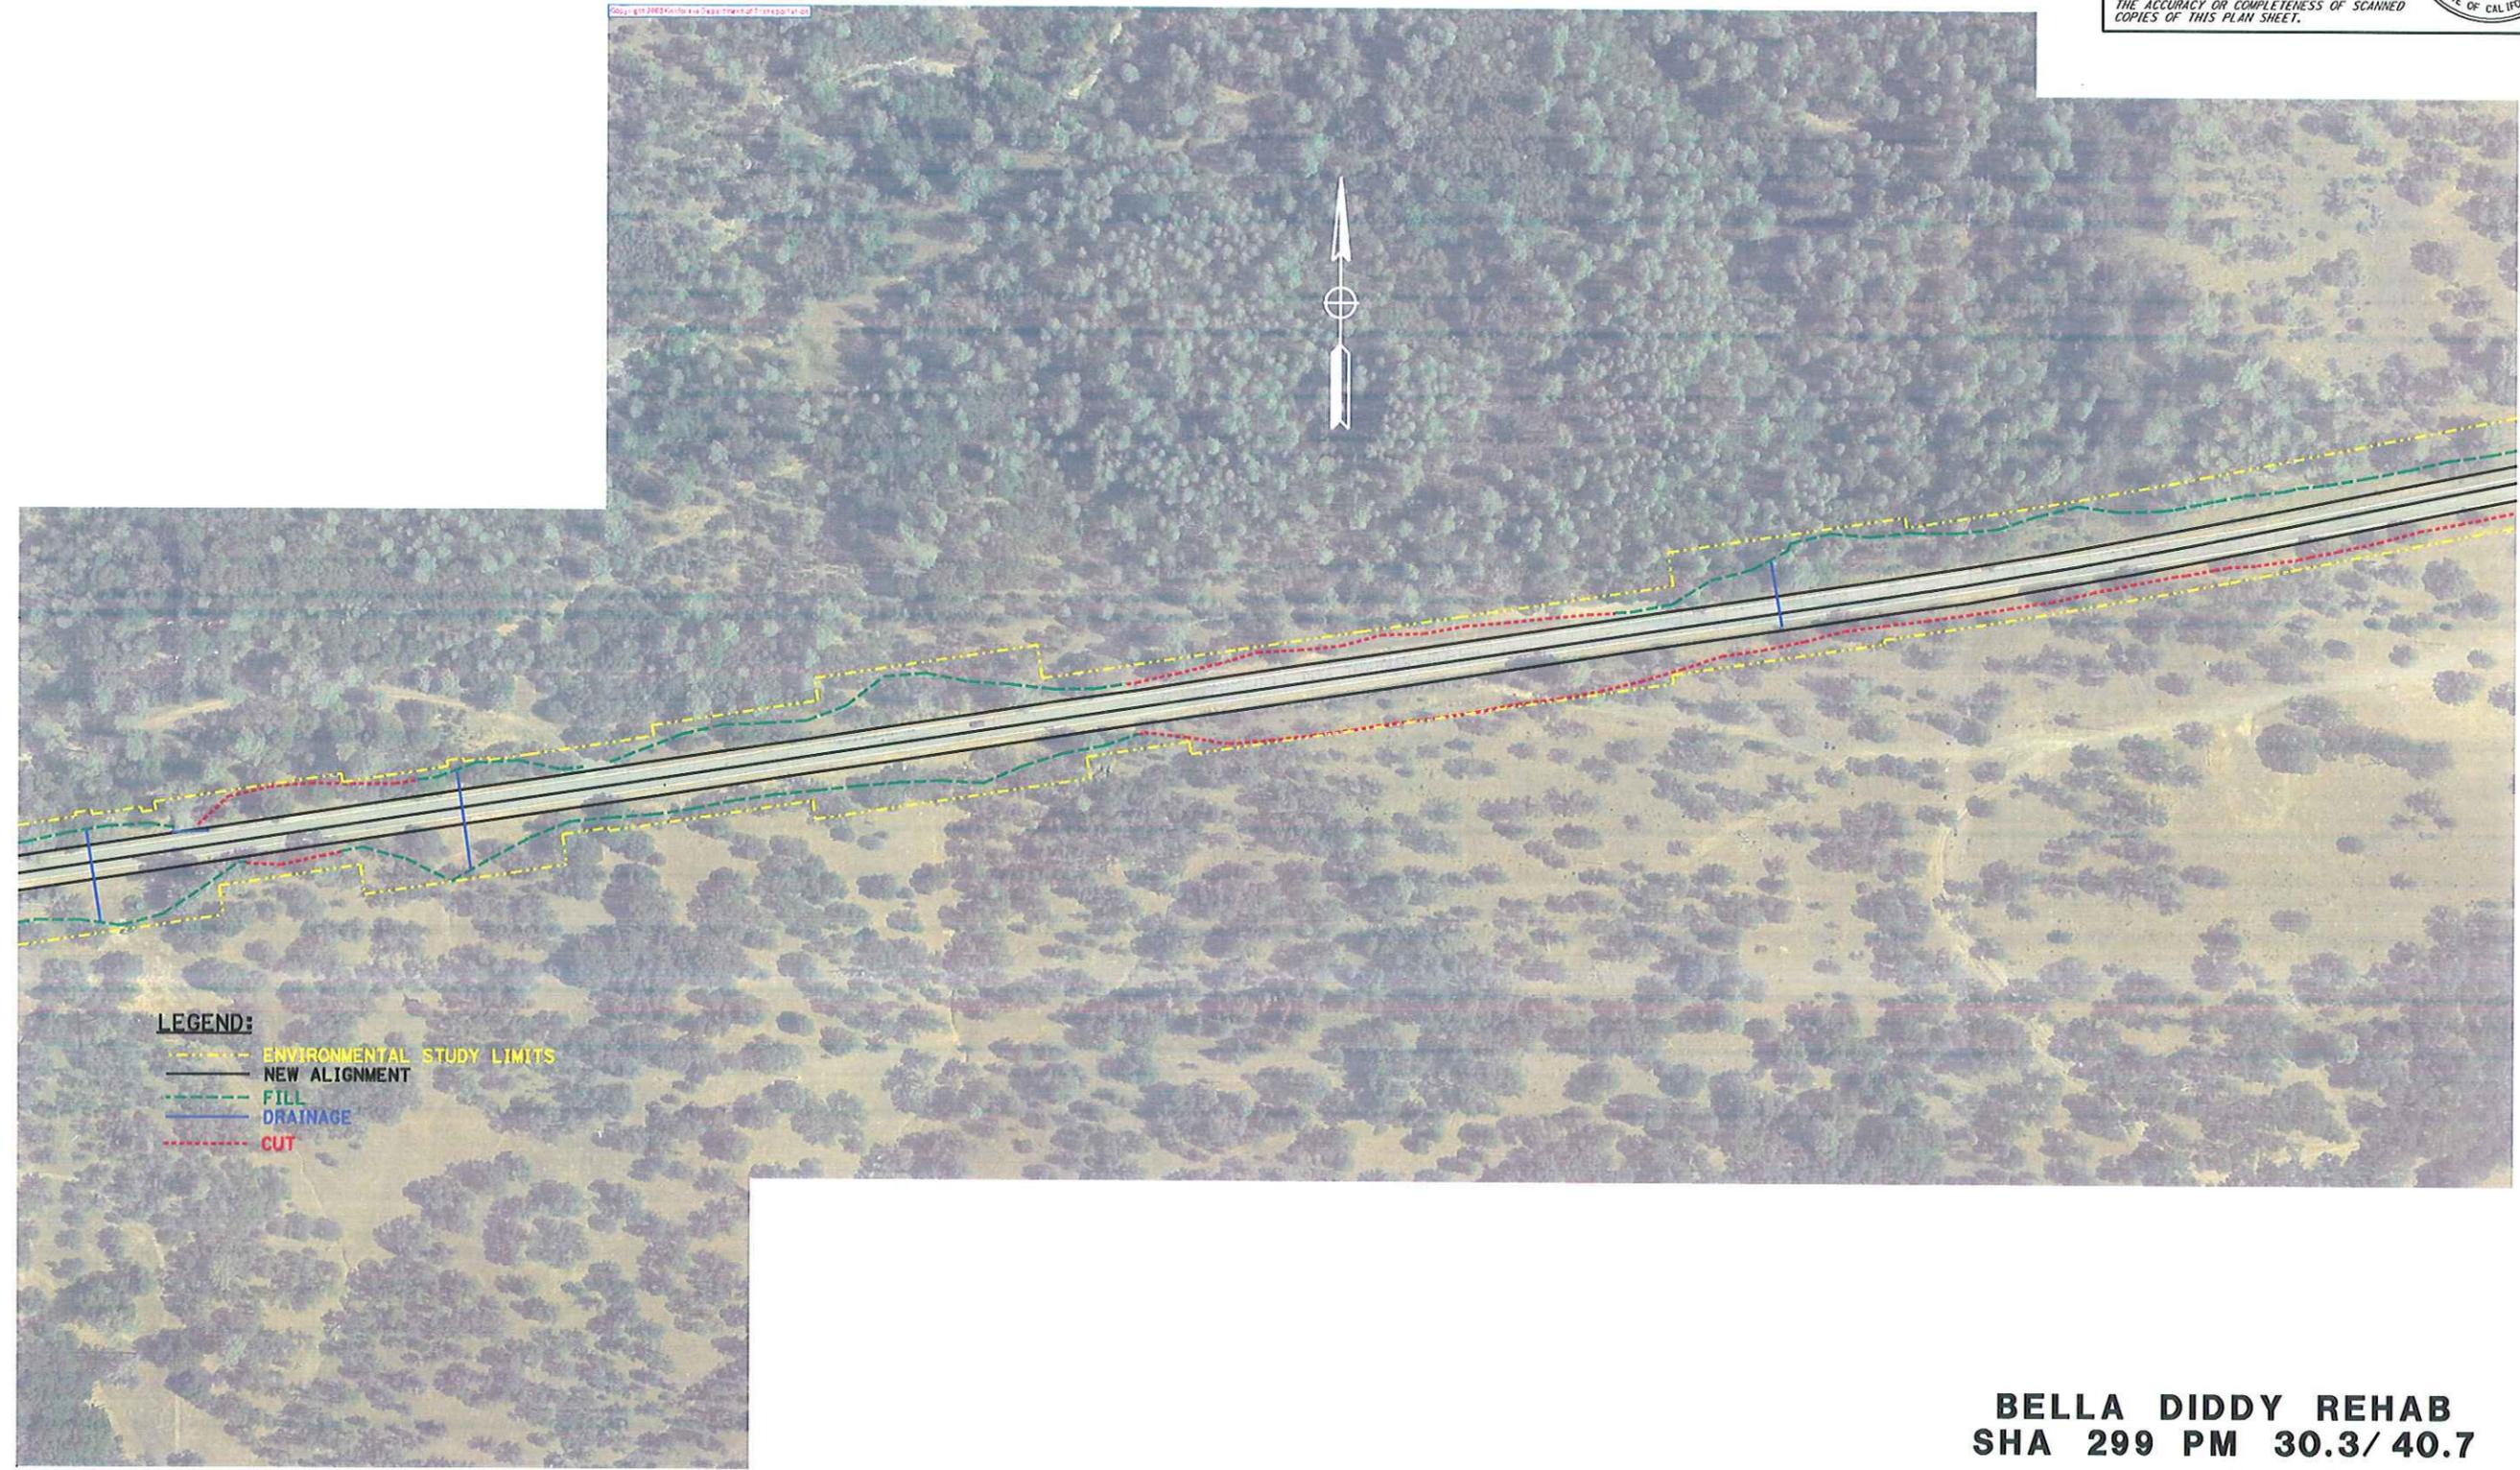

- LEGEND:**
- ENVIRONMENTAL STUDY LIMITS
 - NEW ALIGNMENT
 - FILL
 - DRAINAGE
 - CUT

BELLA DIDDY REHAB
SHA 299 PM 30.3/ 40.7

SCALE: 1" = 100'

ESL-15

BORDER LAST REVISED 7/2/2010

USERNAME => s112529
 DGN FILE => Large_ESL_015dgn.dgn

RELATIVE BORDER SCALE IS IN INCHES

UNIT 0318

PROJECT NUMBER & PHASE: 0200000262 1 EA: 360701

LAST REVISION DATE PLOTTED => 11-JUL-2011
 02-16-10 TIME PLOTTED => 08:55

