

# Appendix A Project Plans

---

The following map sheets depict the limits of construction for the proposed project on aerial photograph base maps and include proposed basins, drainage features, and roadway pullouts. Also shown is the study area used for environmental studies.



Dist	COUNTY	ROUTE	POST MILES TOTAL PROJECT	SHEET No.	TOTAL SHEETS
03	ED	50	73.7/75.4		


REGISTERED CIVIL ENGINEER DATE \_\_\_\_\_  
 PLANS APPROVAL DATE \_\_\_\_\_

THE STATE OF CALIFORNIA OR ITS OFFICERS OR AGENTS SHALL NOT BE RESPONSIBLE FOR THE ACCURACY OR COMPLETENESS OF ELECTRONIC COPIES OF THIS PLAN SHEET.



URS CORPORATION  
 1380 LEAD HILL BLVD  
 SUITE 100  
 ROSEVILLE, CA 95661

CURVE DATA				
No.	R	Δ	T	L
①	1400.00'	19°57'30"	246.33'	487.67'
②	8500.00'	2°07'45"	157.96'	315.88'

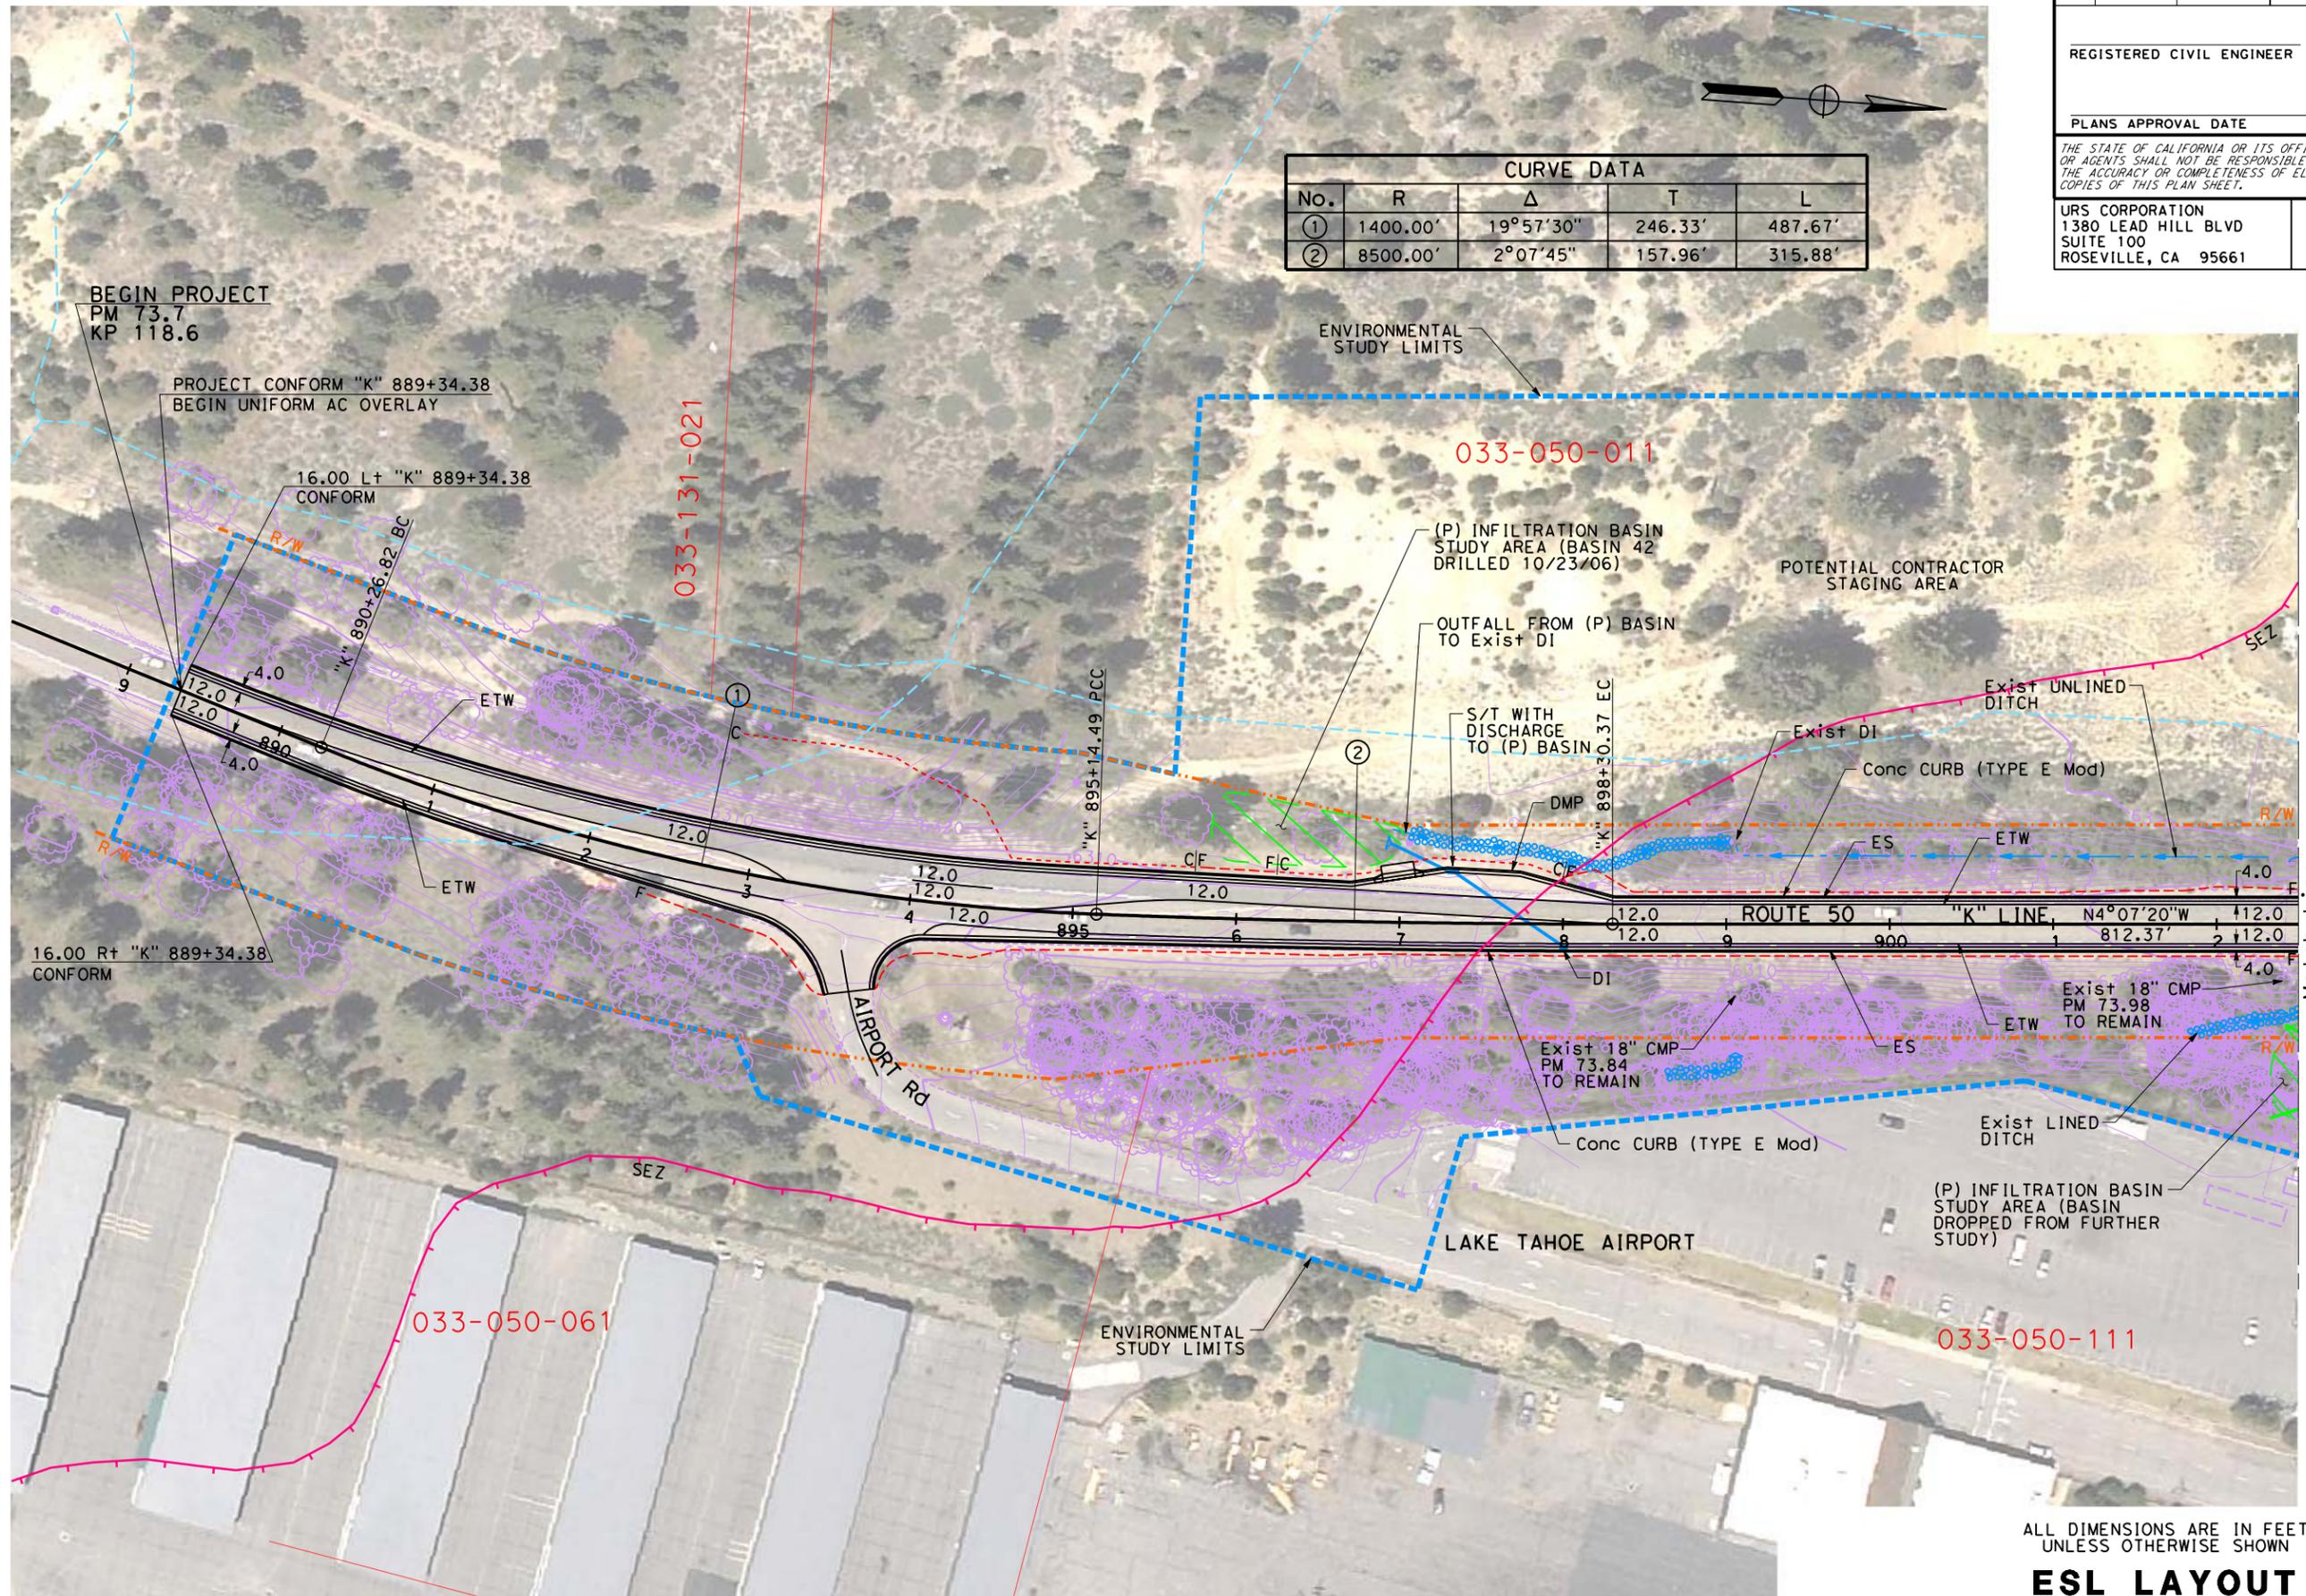

ALL DIMENSIONS ARE IN FEET UNLESS OTHERWISE SHOWN

**ESL LAYOUT**  
 SCALE: 1" = 50'

L-1

REVISOR BY DATE

CALCULATED BY DESIGNED BY CHECKED BY

DESIGN OVERSIGHT

STATE OF CALIFORNIA - DEPARTMENT OF TRANSPORTATION  
**Caltrans**




Dist	COUNTY	ROUTE	POST MILES TOTAL PROJECT	SHEET No.	TOTAL SHEETS
03	ED	50	73.7/75.4		

REGISTERED CIVIL ENGINEER DATE \_\_\_\_\_  
 PLANS APPROVAL DATE \_\_\_\_\_  
 THE STATE OF CALIFORNIA OR ITS OFFICERS OR AGENTS SHALL NOT BE RESPONSIBLE FOR THE ACCURACY OR COMPLETENESS OF ELECTRONIC COPIES OF THIS PLAN SHEET.



URS CORPORATION  
 1380 LEAD HILL BLVD  
 SUITE 100  
 ROSEVILLE, CA 95661

CURVE DATA				
No.	R	Δ	T	L
④	2700.00'	18°34'16"	441.44'	875.14'

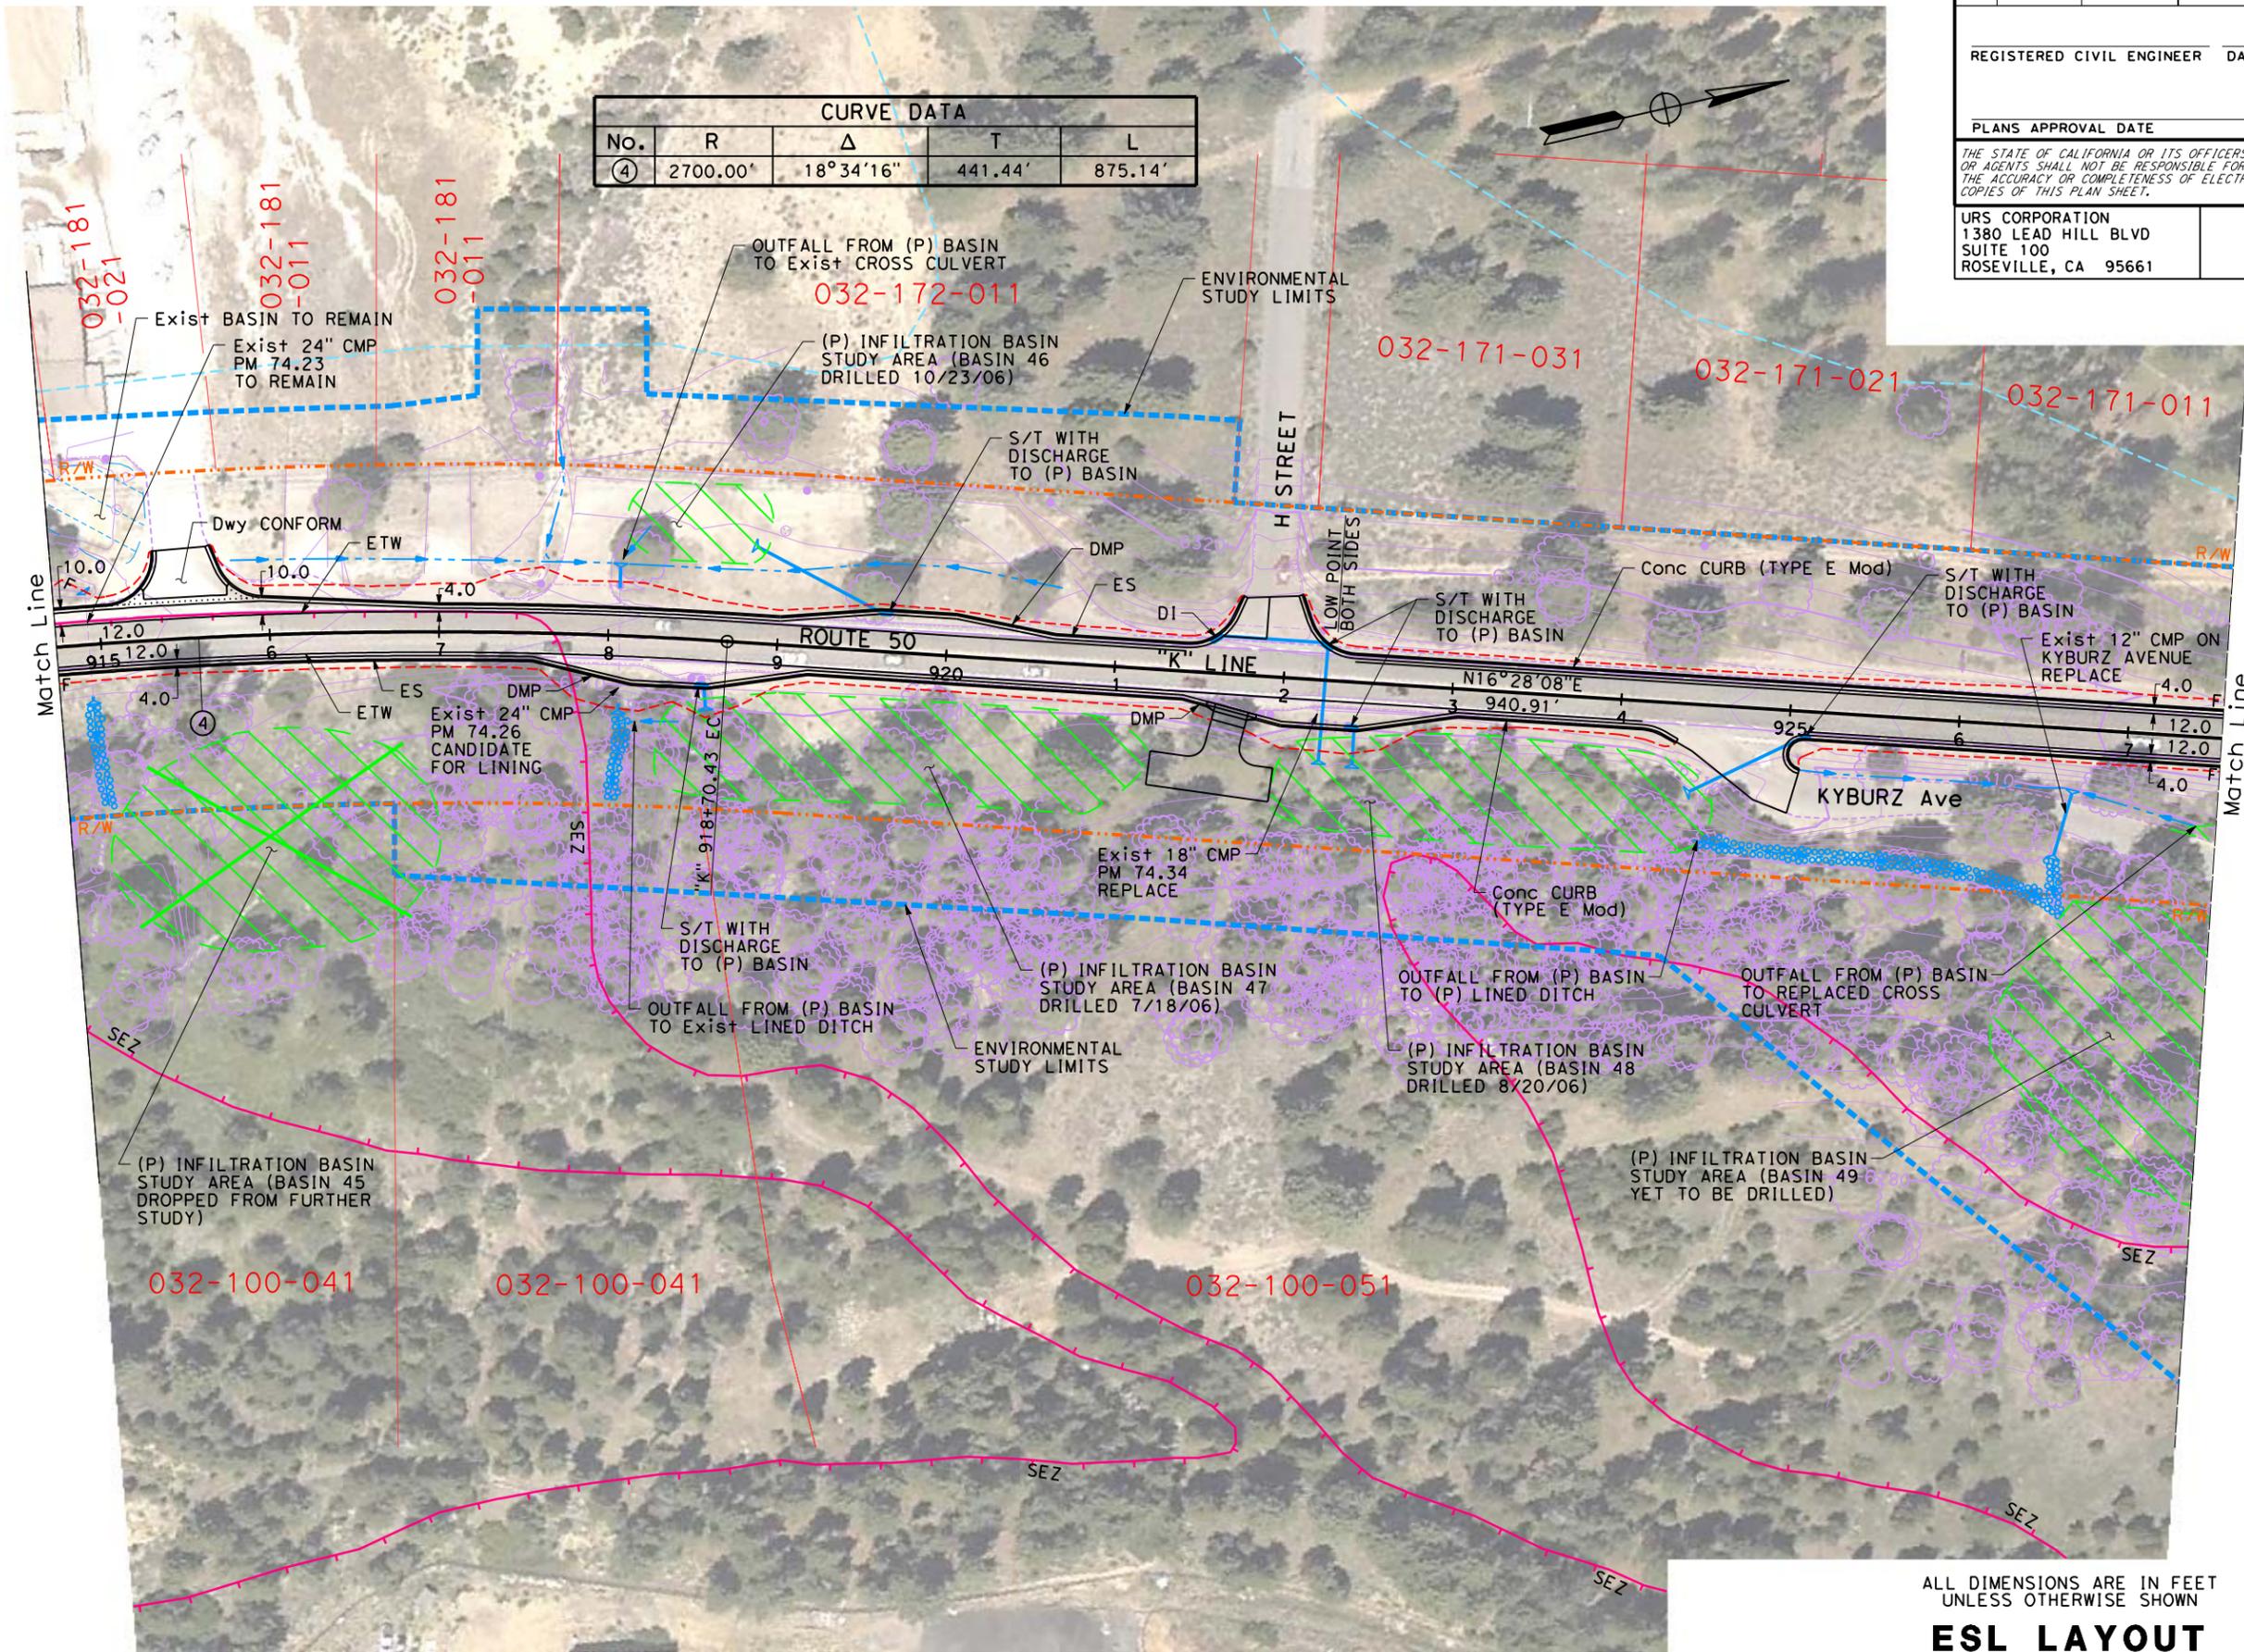

FILE NAME: \$FILE  
 STATE OF CALIFORNIA - DEPARTMENT OF TRANSPORTATION  
 Et Cortrans

DESIGN OVERSIGHT	CHECKED BY	DESIGNED BY	REVISOR

ALL DIMENSIONS ARE IN FEET UNLESS OTHERWISE SHOWN

**ESL LAYOUT**  
 SCALE: 1" = 50'

**L-3**

LAST REVISION DATE PLOTTED => 11/6/2007  
 00-00-00 TIME PLOTTED => 2:03:24 PM


Dist	COUNTY	ROUTE	POST MILES TOTAL PROJECT	SHEET No.	TOTAL SHEETS
03	ED	50	73.7/75.4		

REGISTERED CIVIL ENGINEER DATE \_\_\_\_\_  
 PLANS APPROVAL DATE \_\_\_\_\_  
 THE STATE OF CALIFORNIA OR ITS OFFICERS OR AGENTS SHALL NOT BE RESPONSIBLE FOR THE ACCURACY OR COMPLETENESS OF ELECTRONIC COPIES OF THIS PLAN SHEET.



URS CORPORATION  
 1380 LEAD HILL BLVD  
 SUITE 100  
 ROSEVILLE, CA 95661

CURVE DATA				
No.	R	Δ	T	L
⑤	3400.00'	3°54'58"	116.24'	232.39'
⑥	1560.00'	40°04'29"	568.95'	1091.12'

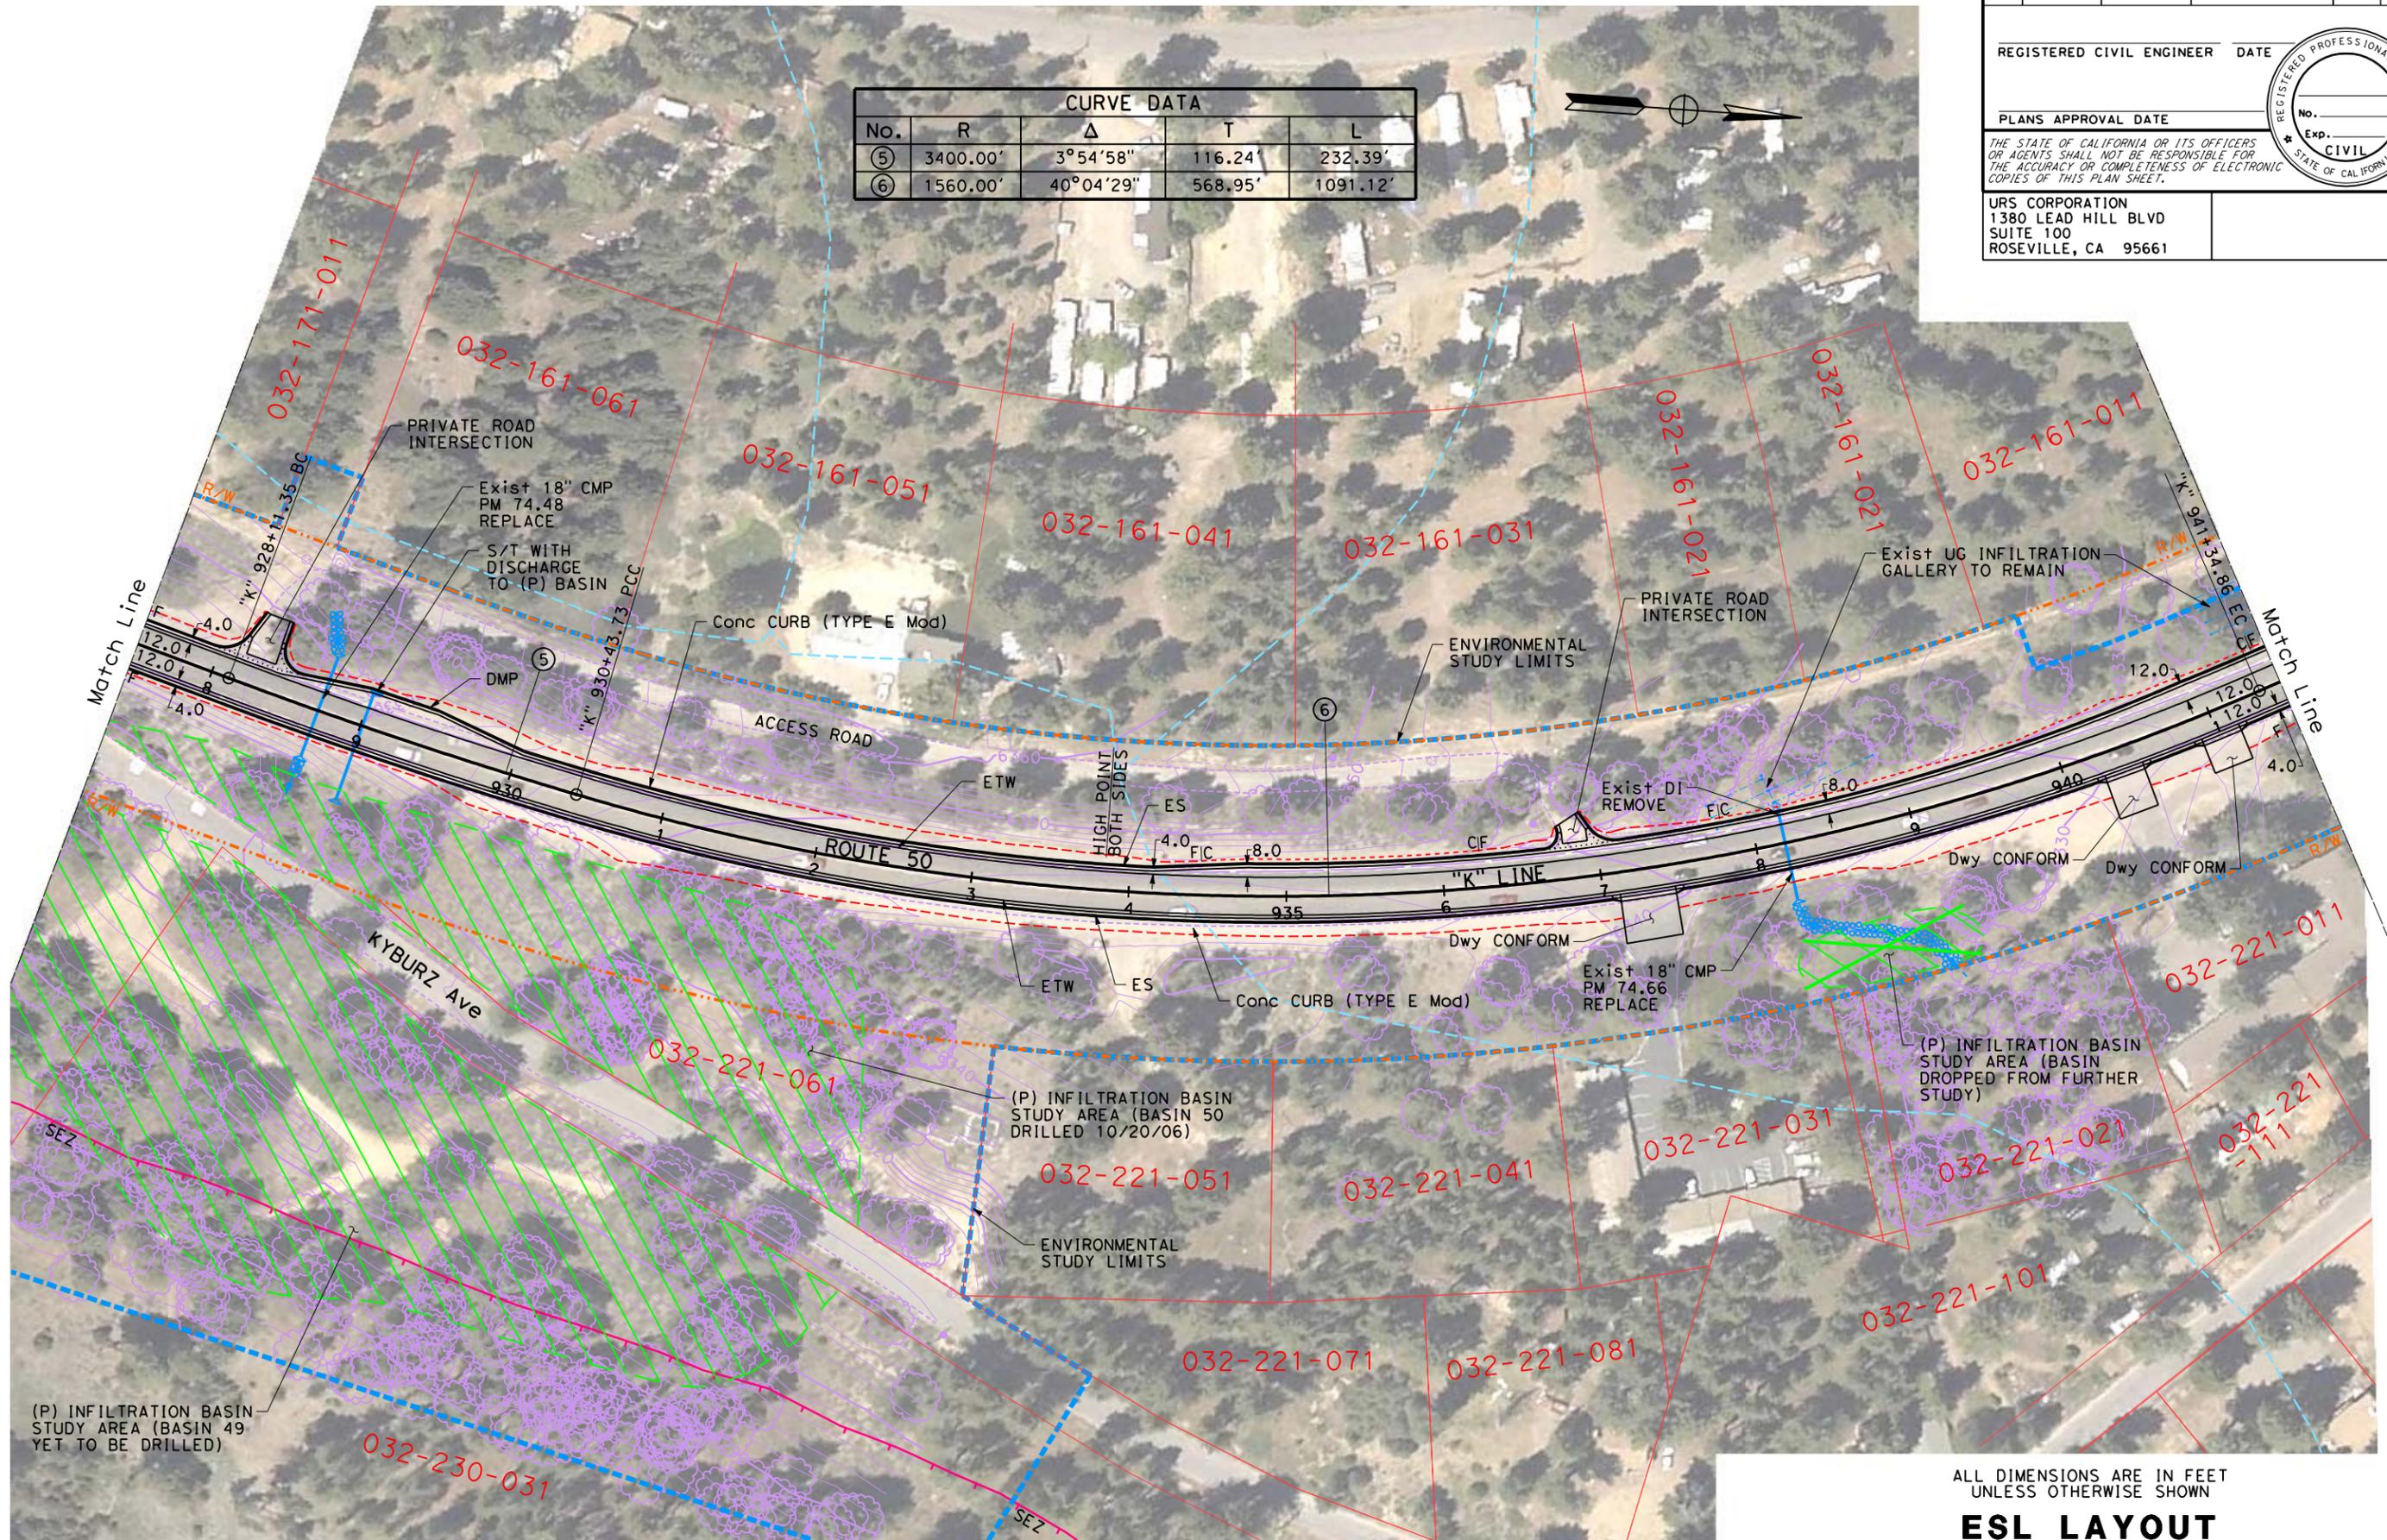

ALL DIMENSIONS ARE IN FEET UNLESS OTHERWISE SHOWN

**ESL LAYOUT**

SCALE: 1" = 50'

**L-4**

REVISOR BY DATE

CALCULATED-DESIGNED BY CHECKED BY

DESIGN OVERSIGHT


STATE OF CALIFORNIA - DEPARTMENT OF TRANSPORTATION

FILE NAME: \$FILE

**Caltrans**

BORDER LAST REVISED 11/1/2006

RELATIVE BORDER SCALE 15 IN INCHES

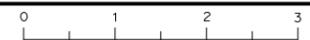

USERNAME => DGN FILE => ESL-04.dgn

CU 00000 EA 1A7320

LAST REVISION DATE PLOTTED => 11/16/2007 TIME PLOTTED => 2:04:20 PM

Dist	COUNTY	ROUTE	POST MILES TOTAL PROJECT	SHEET No.	TOTAL SHEETS
03	ED	50	73.7/75.4		

REGISTERED CIVIL ENGINEER DATE \_\_\_\_\_  
 PLANS APPROVAL DATE \_\_\_\_\_  
 THE STATE OF CALIFORNIA OR ITS OFFICERS OR AGENTS SHALL NOT BE RESPONSIBLE FOR THE ACCURACY OR COMPLETENESS OF ELECTRONIC COPIES OF THIS PLAN SHEET.



URS CORPORATION  
 1380 LEAD HILL BLVD  
 SUITE 100  
 ROSEVILLE, CA 95661



REVISOR BY DATE

REVISOR BY DATE

REVISOR BY DATE

DESIGNED BY CHECKED BY

DESIGN OVERSIGHT

DESIGNER

DEPARTMENT OF TRANSPORTATION

STATE OF CALIFORNIA

FILE NAME: \$FILE

ES&S

ALL DIMENSIONS ARE IN FEET UNLESS OTHERWISE SHOWN

**ESL LAYOUT**  
 SCALE: 1" = 50'


L-5

Dist	COUNTY	ROUTE	POST MILES TOTAL PROJECT	SHEET No.	TOTAL SHEETS
03	ED	50	73.7/75.4		

REGISTERED CIVIL ENGINEER DATE \_\_\_\_\_  
 PLANS APPROVAL DATE \_\_\_\_\_  
 THE STATE OF CALIFORNIA OR ITS OFFICERS OR AGENTS SHALL NOT BE RESPONSIBLE FOR THE ACCURACY OR COMPLETENESS OF ELECTRONIC COPIES OF THIS PLAN SHEET.



URS CORPORATION  
 1380 LEAD HILL BLVD  
 SUITE 100  
 ROSEVILLE, CA 95661

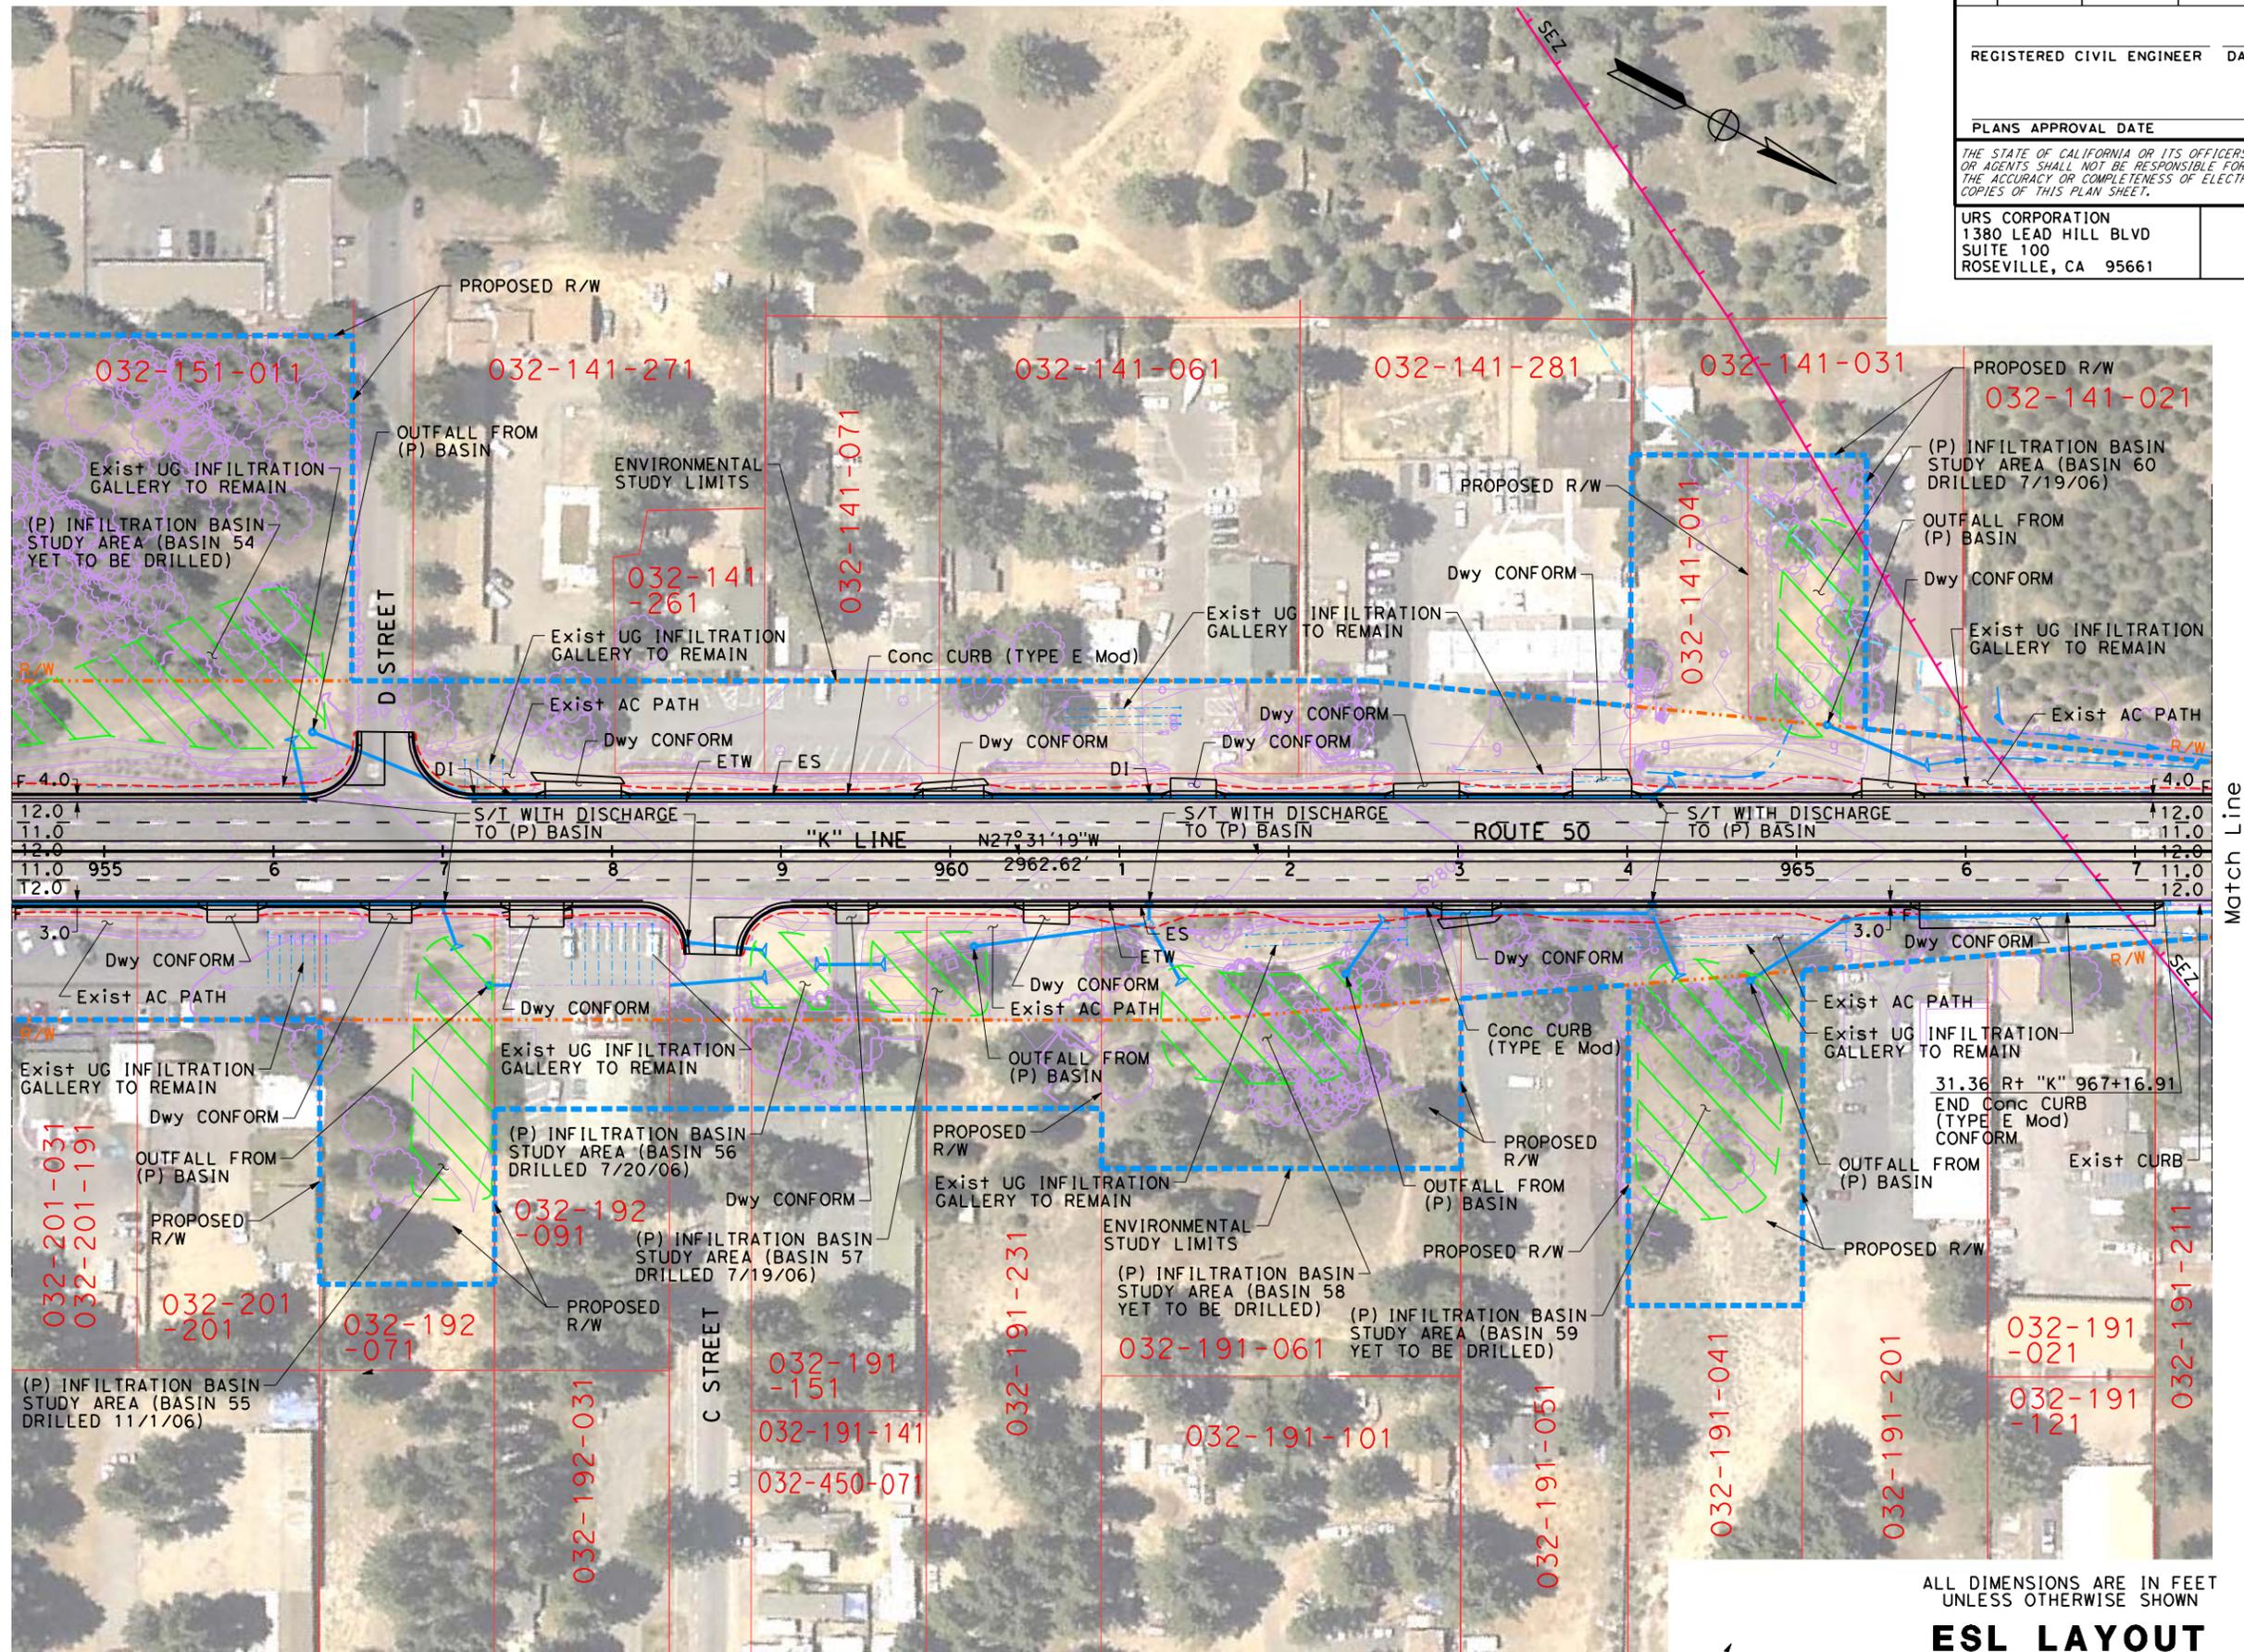

Match Line

Match Line

REVISED BY  
DATE

DESIGNED BY  
CHECKED BY

DESIGN OVERSIGHT

DEPARTMENT OF TRANSPORTATION


STATE OF CALIFORNIA

FILE NAME: \$FILE

ESL

BORDER LAST REVISED 11/1/2006

RELATIVE BORDER SCALE 15 IN INCHES

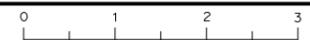

USERNAME => DGN FILE => ESL-06.dgn

CU 00000 EA 1A7320

ESL LAYOUT  
 SCALE: 1" = 50'

L-6

LAST REVISION DATE PLOTTED => 11/6/2007  
 TIME PLOTTED => 2:08:07 PM


Dist	COUNTY	ROUTE	POST MILES TOTAL PROJECT	SHEET No.	TOTAL SHEETS
03	ED	50	73.7/75.4		

REGISTERED CIVIL ENGINEER DATE \_\_\_\_\_  
 PLANS APPROVAL DATE \_\_\_\_\_  
 THE STATE OF CALIFORNIA OR ITS OFFICERS OR AGENTS SHALL NOT BE RESPONSIBLE FOR THE ACCURACY OR COMPLETENESS OF ELECTRONIC COPIES OF THIS PLAN SHEET.



URS CORPORATION  
 1380 LEAD HILL BLVD  
 SUITE 100  
 ROSEVILLE, CA 95661

CURVE DATA				
No.	R	Δ	T	L
⑦	2500.00'	5°00'32"	109.35'	218.56'

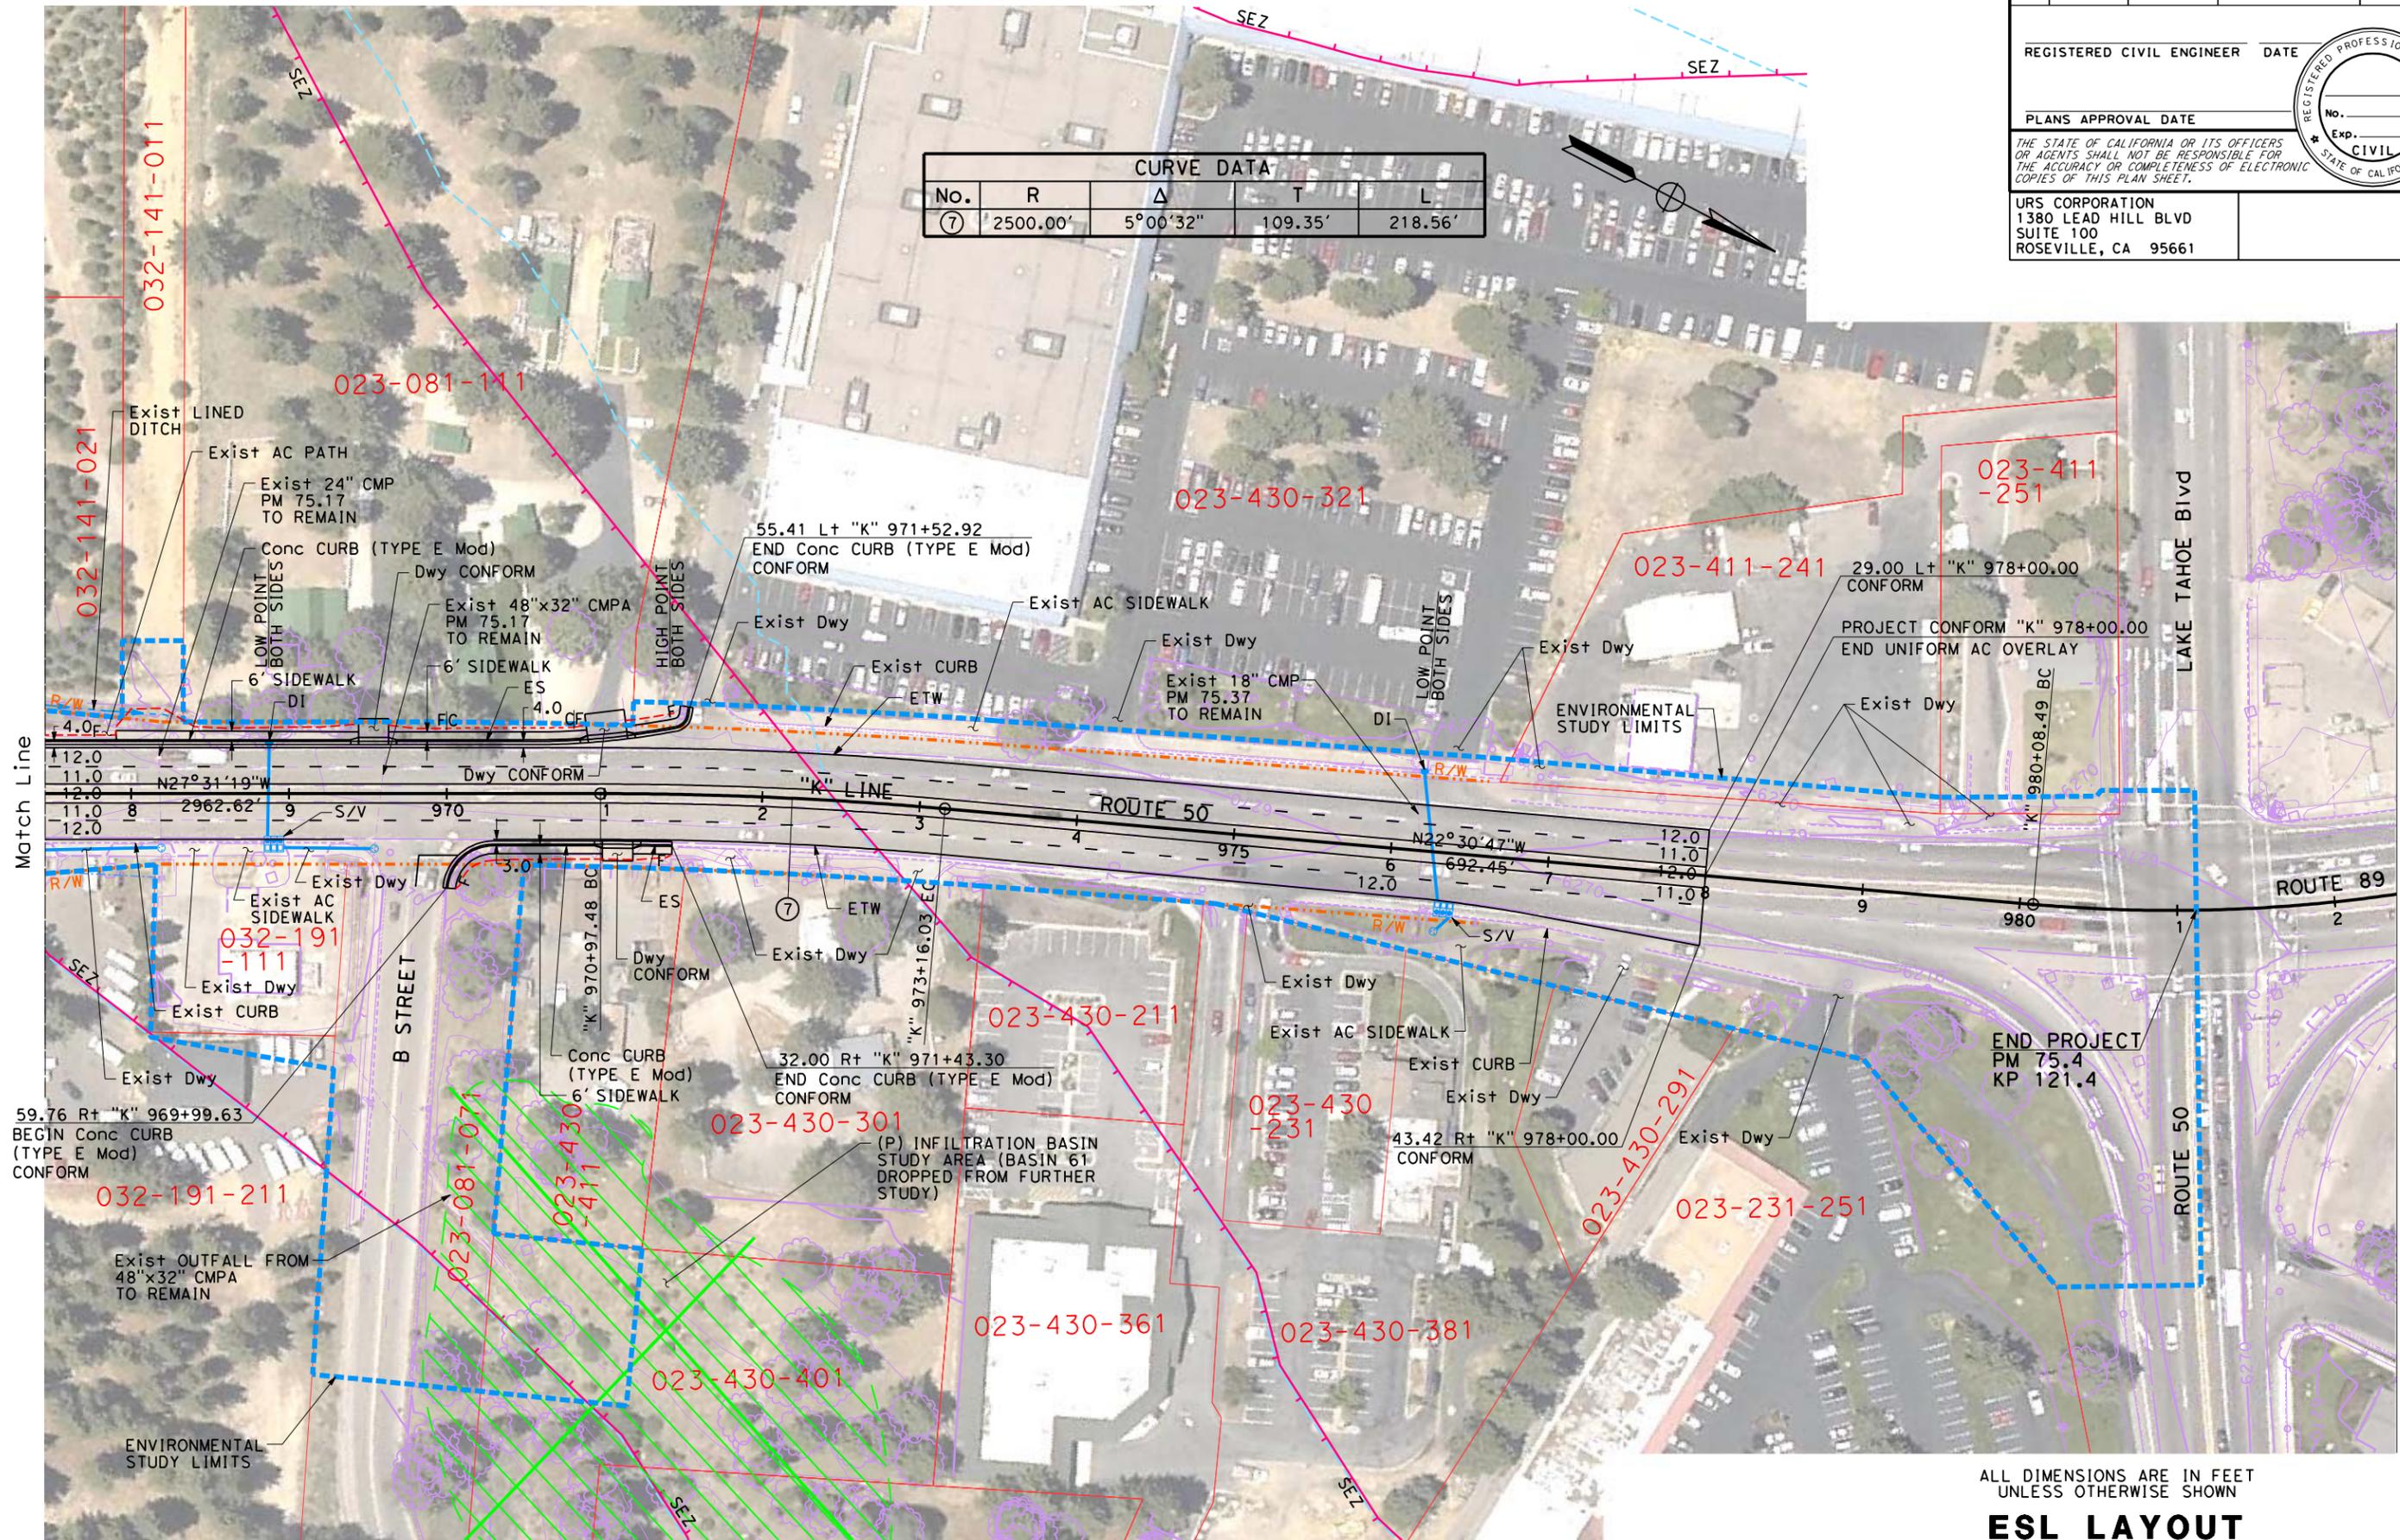

ALL DIMENSIONS ARE IN FEET UNLESS OTHERWISE SHOWN

**ESL LAYOUT**

SCALE: 1" = 50'

**L-7**

REVISOR BY DATE

CALCULATED BY DESIGNED BY CHECKED BY

DESIGN OVERSIGHT

STATE OF CALIFORNIA - DEPARTMENT OF TRANSPORTATION

