
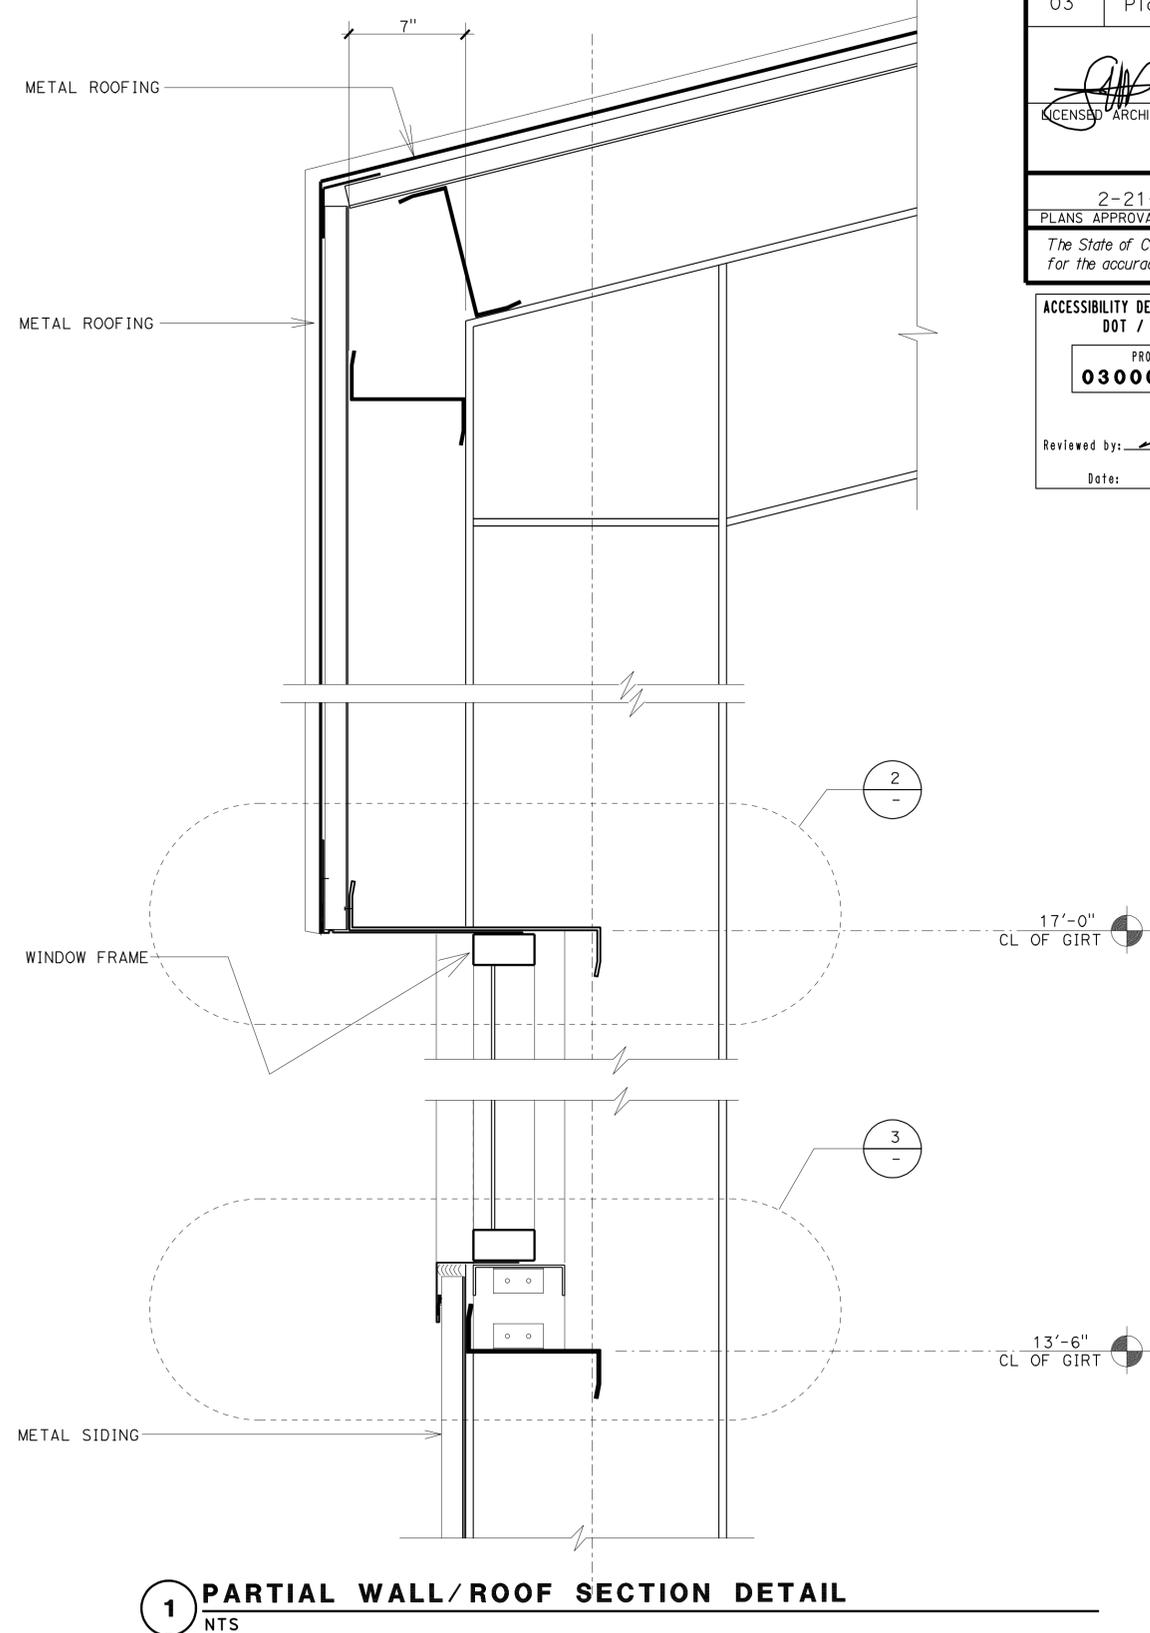
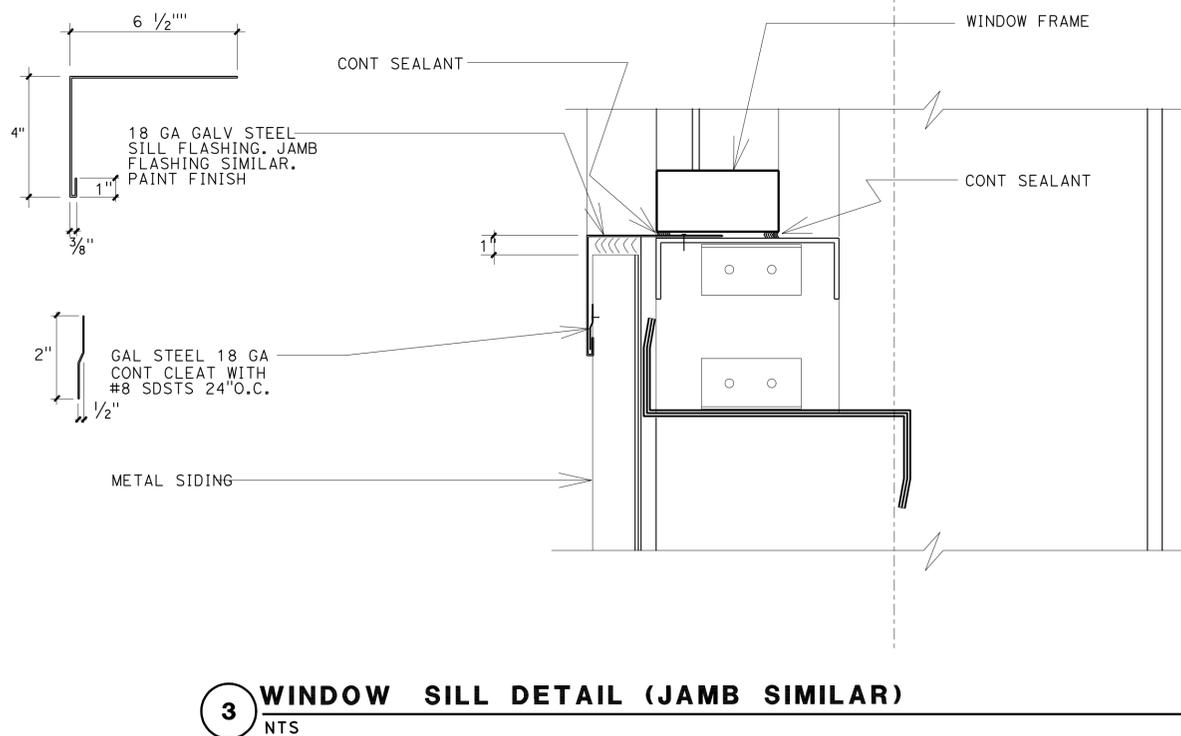


DIST.	COUNTY	LOCATION CODE	POST MILES TOTAL PROJECT	SHEET NO.	TOTAL SHEETS
03	Pld	89	8.9	24	46
 LICENSED ARCHITECT			8/9/2011	DATE	
					
2-21-12					
PLANS APPROVAL DATE					
<i>The State of California or its officers or agents shall not be responsible for the accuracy or completeness of electronic copies of this plan sheet.</i>					

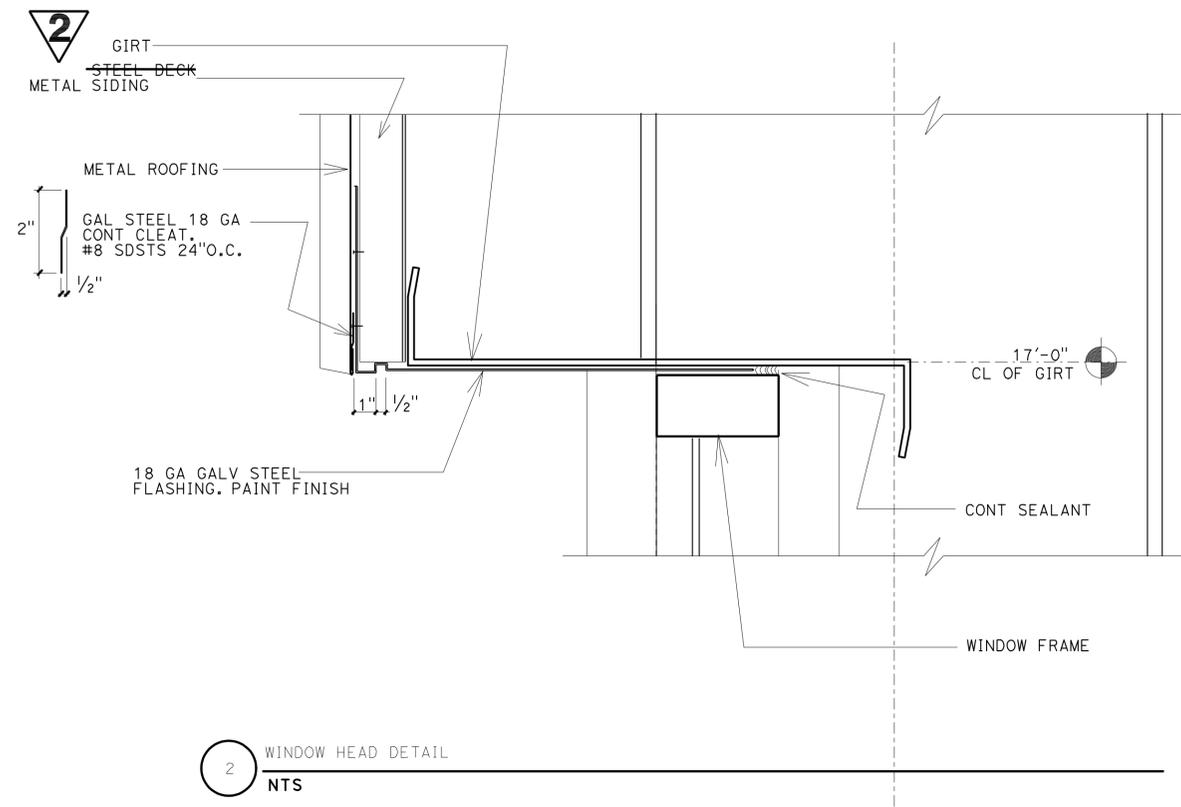

2 REVISED PER ADDENDUM No. 2 DATED MAY 11, 2012

a2_1.add TAEMWW Imper1al Rev. 7/10 11-MAY-2012 05:53	DESIGN BY GOFFREDO RIVIECCIO CHECKED WARREN LAI	STATE OF CALIFORNIA DEPARTMENT OF TRANSPORTATION	DIVISION OF ENGINEERING SERVICES ARCHITECTURAL AND STRUCTURAL DESIGN	BRIDGE NO. 19M5727 POST MILE	TAHOE CITY SAND HOUSE DETAILS	SHEET A 2-1
	DETAILS BY GOFFREDO RIVIECCIO CHECKED WARREN LAI	QUANTITIES BY CHECKED	PROJECT NUMBER & PHASE 030002006041	DISREGARD PRINTS BEARING EARLIER REVISION DATES	REVISION DATES (PRELIMINARY STAGE ONLY)	SHEET OF

11-MAY-2012 05:53