




| | | | | | | | |
|---------------------------|--|--|--------|-------|--------------------------|-----------|--------------|
| REF SSP 70-015 | | DIST | COUNTY | ROUTE | POST MILES TOTAL PROJECT | SHEET NO. | TOTAL SHEETS |
| PLANS APPROVAL DATE _____ | | The State of California or its officers or agents shall not be responsible for the accuracy or completeness of electronic copies of this plan sheet. | | | | | |

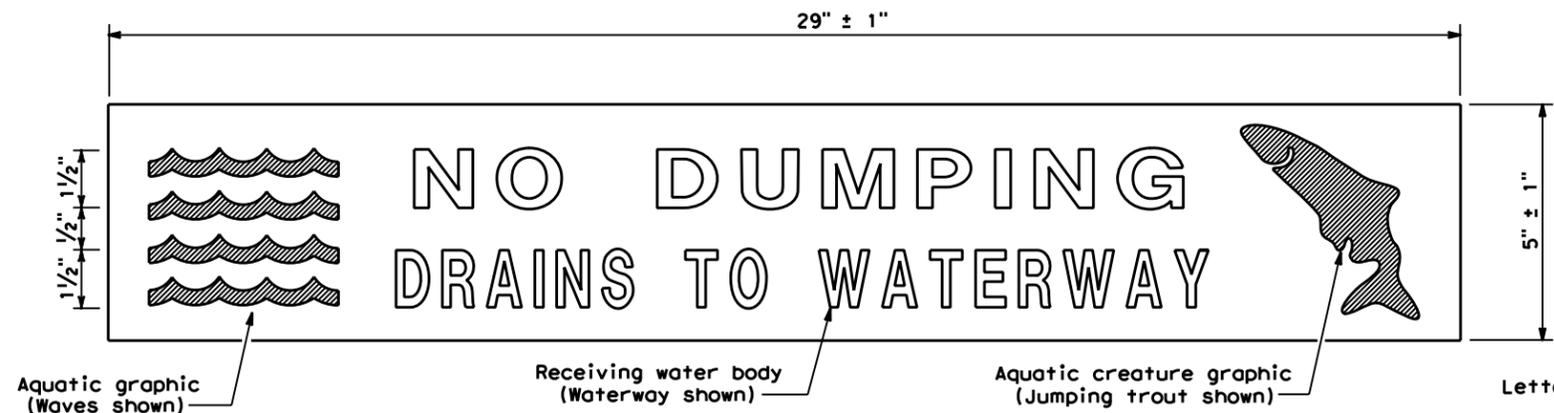


PLAN
DRAINAGE INLET MARKER
(PREFABRICATED THERMOPLASTIC)

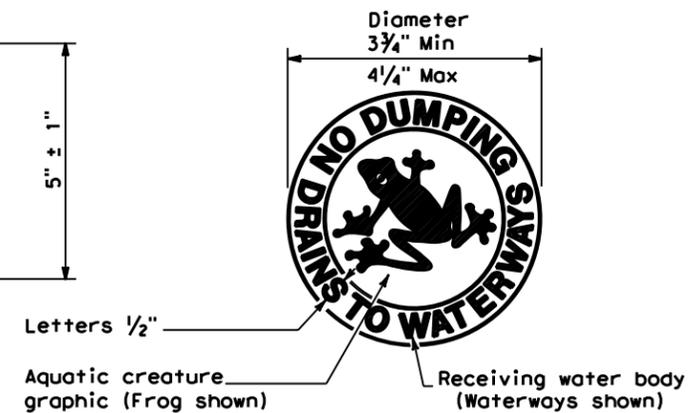


PLAN
DRAINAGE INLET MARKER
(MEDALLION)

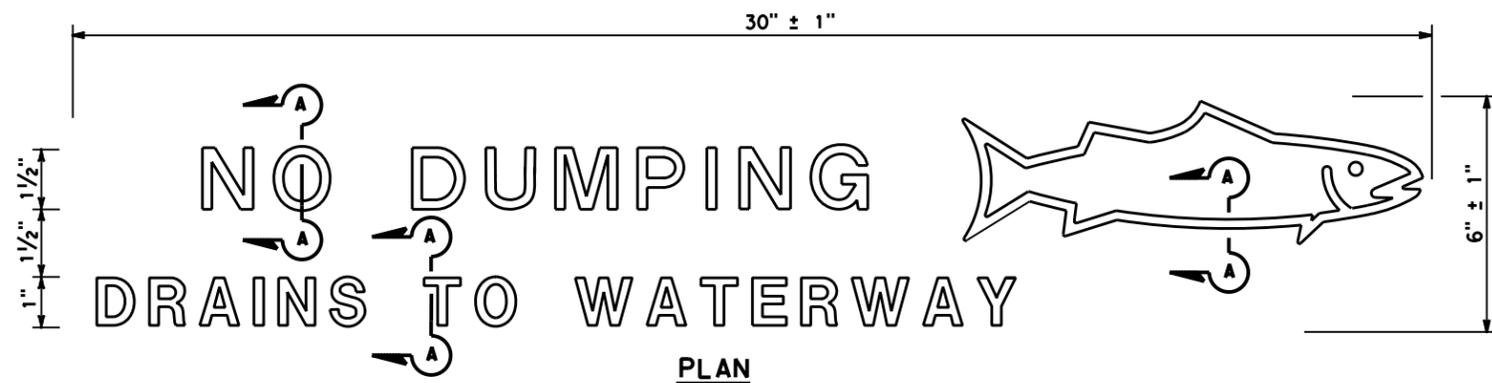


PLAN
DRAINAGE INLET MARKER
(STAMPED CONCRETE IMPRINT)

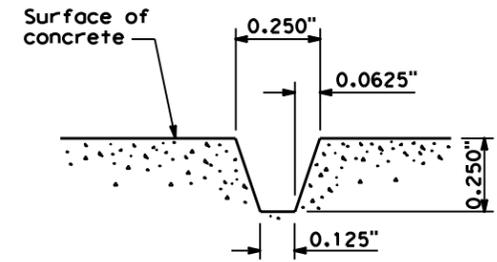


SECTION A-A
STAMPED CONCRETE
IMPRINT DETAIL

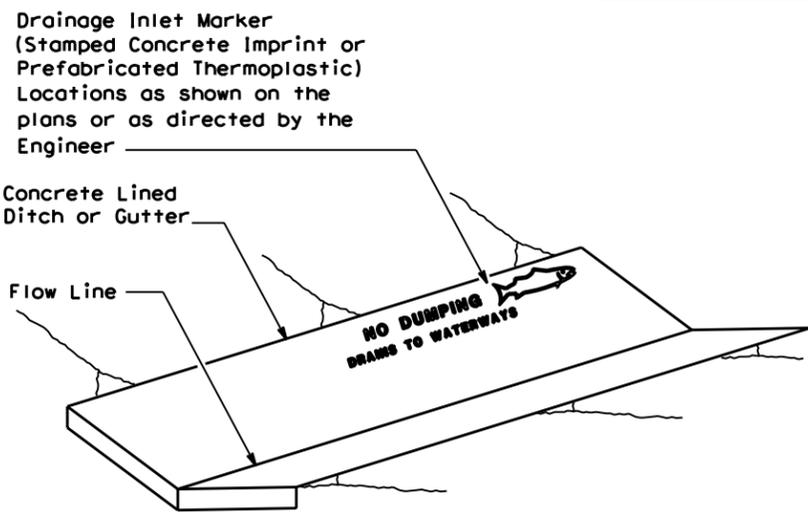


PERSPECTIVE
DRAINAGE INLET MARKER ON
CONCRETE LINED DITCH

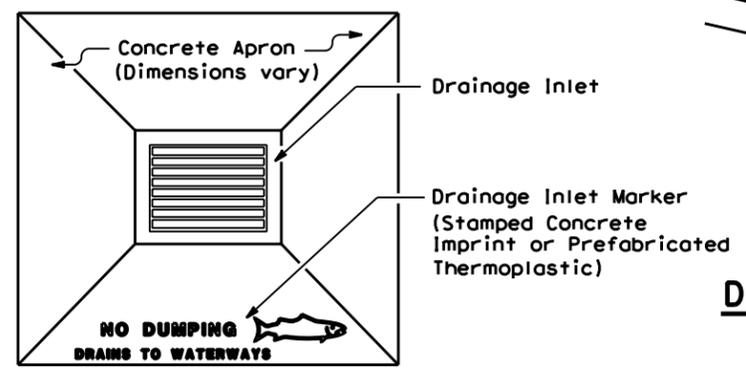

PLAN
DRAINAGE INLET MARKER ON
DRAINAGE INLET APRON

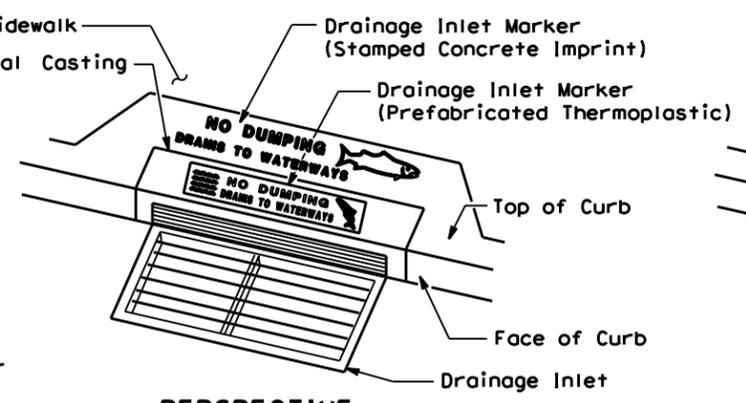

PERSPECTIVE
DRAINAGE INLET MARKER ON
DRAINAGE INLET

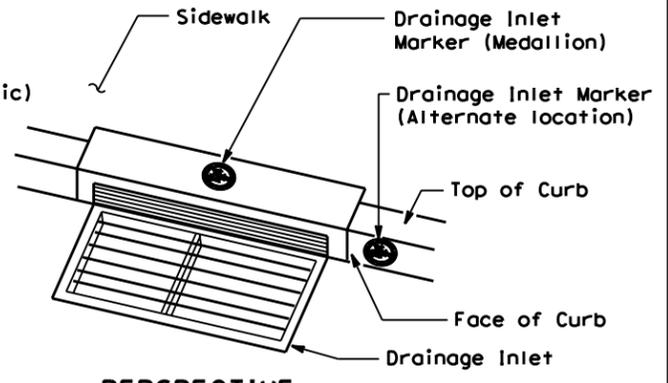

PERSPECTIVE
DRAINAGE INLET MARKER (MEDALLION)
ON DRAINAGE INLET

DRAINAGE INLET MARKERS
NO SCALE

STATE OF CALIFORNIA - DEPARTMENT OF TRANSPORTATION
 PROJECT ENGINEER
 CALCULATED/DESIGNED BY
 CHECKED BY
 DATE
 REVISIONS
 REVISOR
 DATE
 REVISIONS
 REVISOR
 DATE

LAST REVISION DATE PLOTTED => \$DATE
 00-00-00 TIME PLOTTED => \$TIME

DD