


Route 199 ~ Patrick Creek Narrows, Location 1

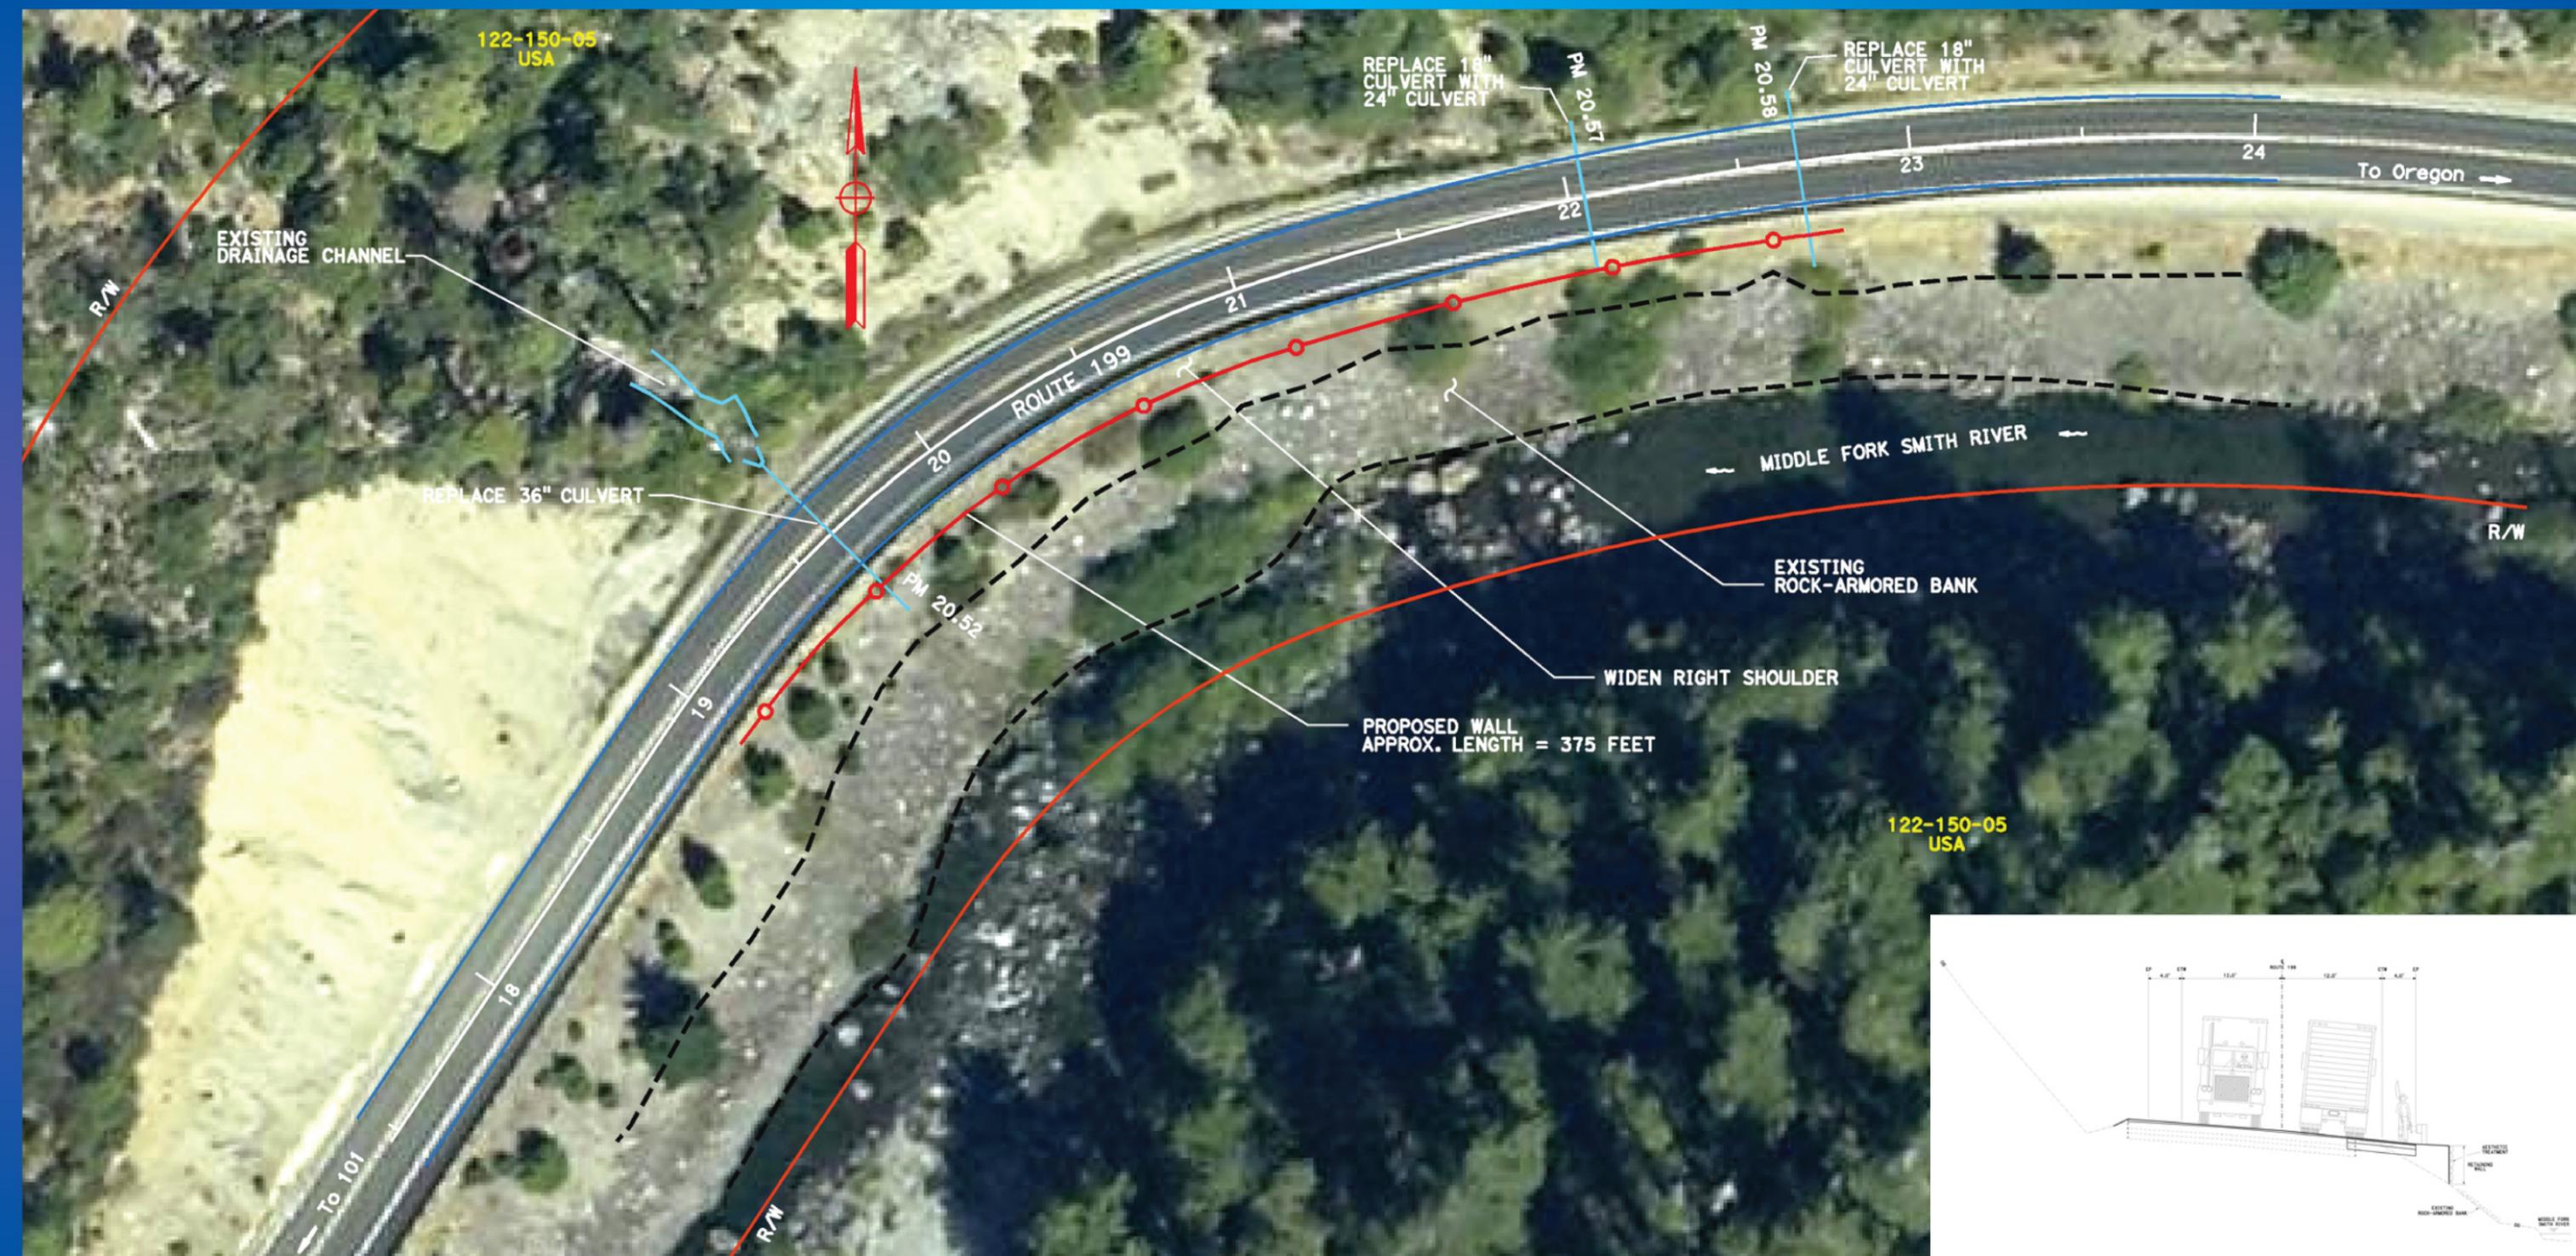

197/199 SAFE STAA ACCESS

Legend:	
Proposed Edge of Pavement	
Embankment Limits	
Excavation Limits	
Existing Culvert	
Parcel APN/Boundary	
Proposed or Existing Right of Way	

